



SAIF STAR TOWER ISLAMABAD



SAIF STAR TOWER



SAIF STAR TOWER



ONE BED APPARTMENT




TWO BED APPARTMENT



THREE BED APPARTMENT



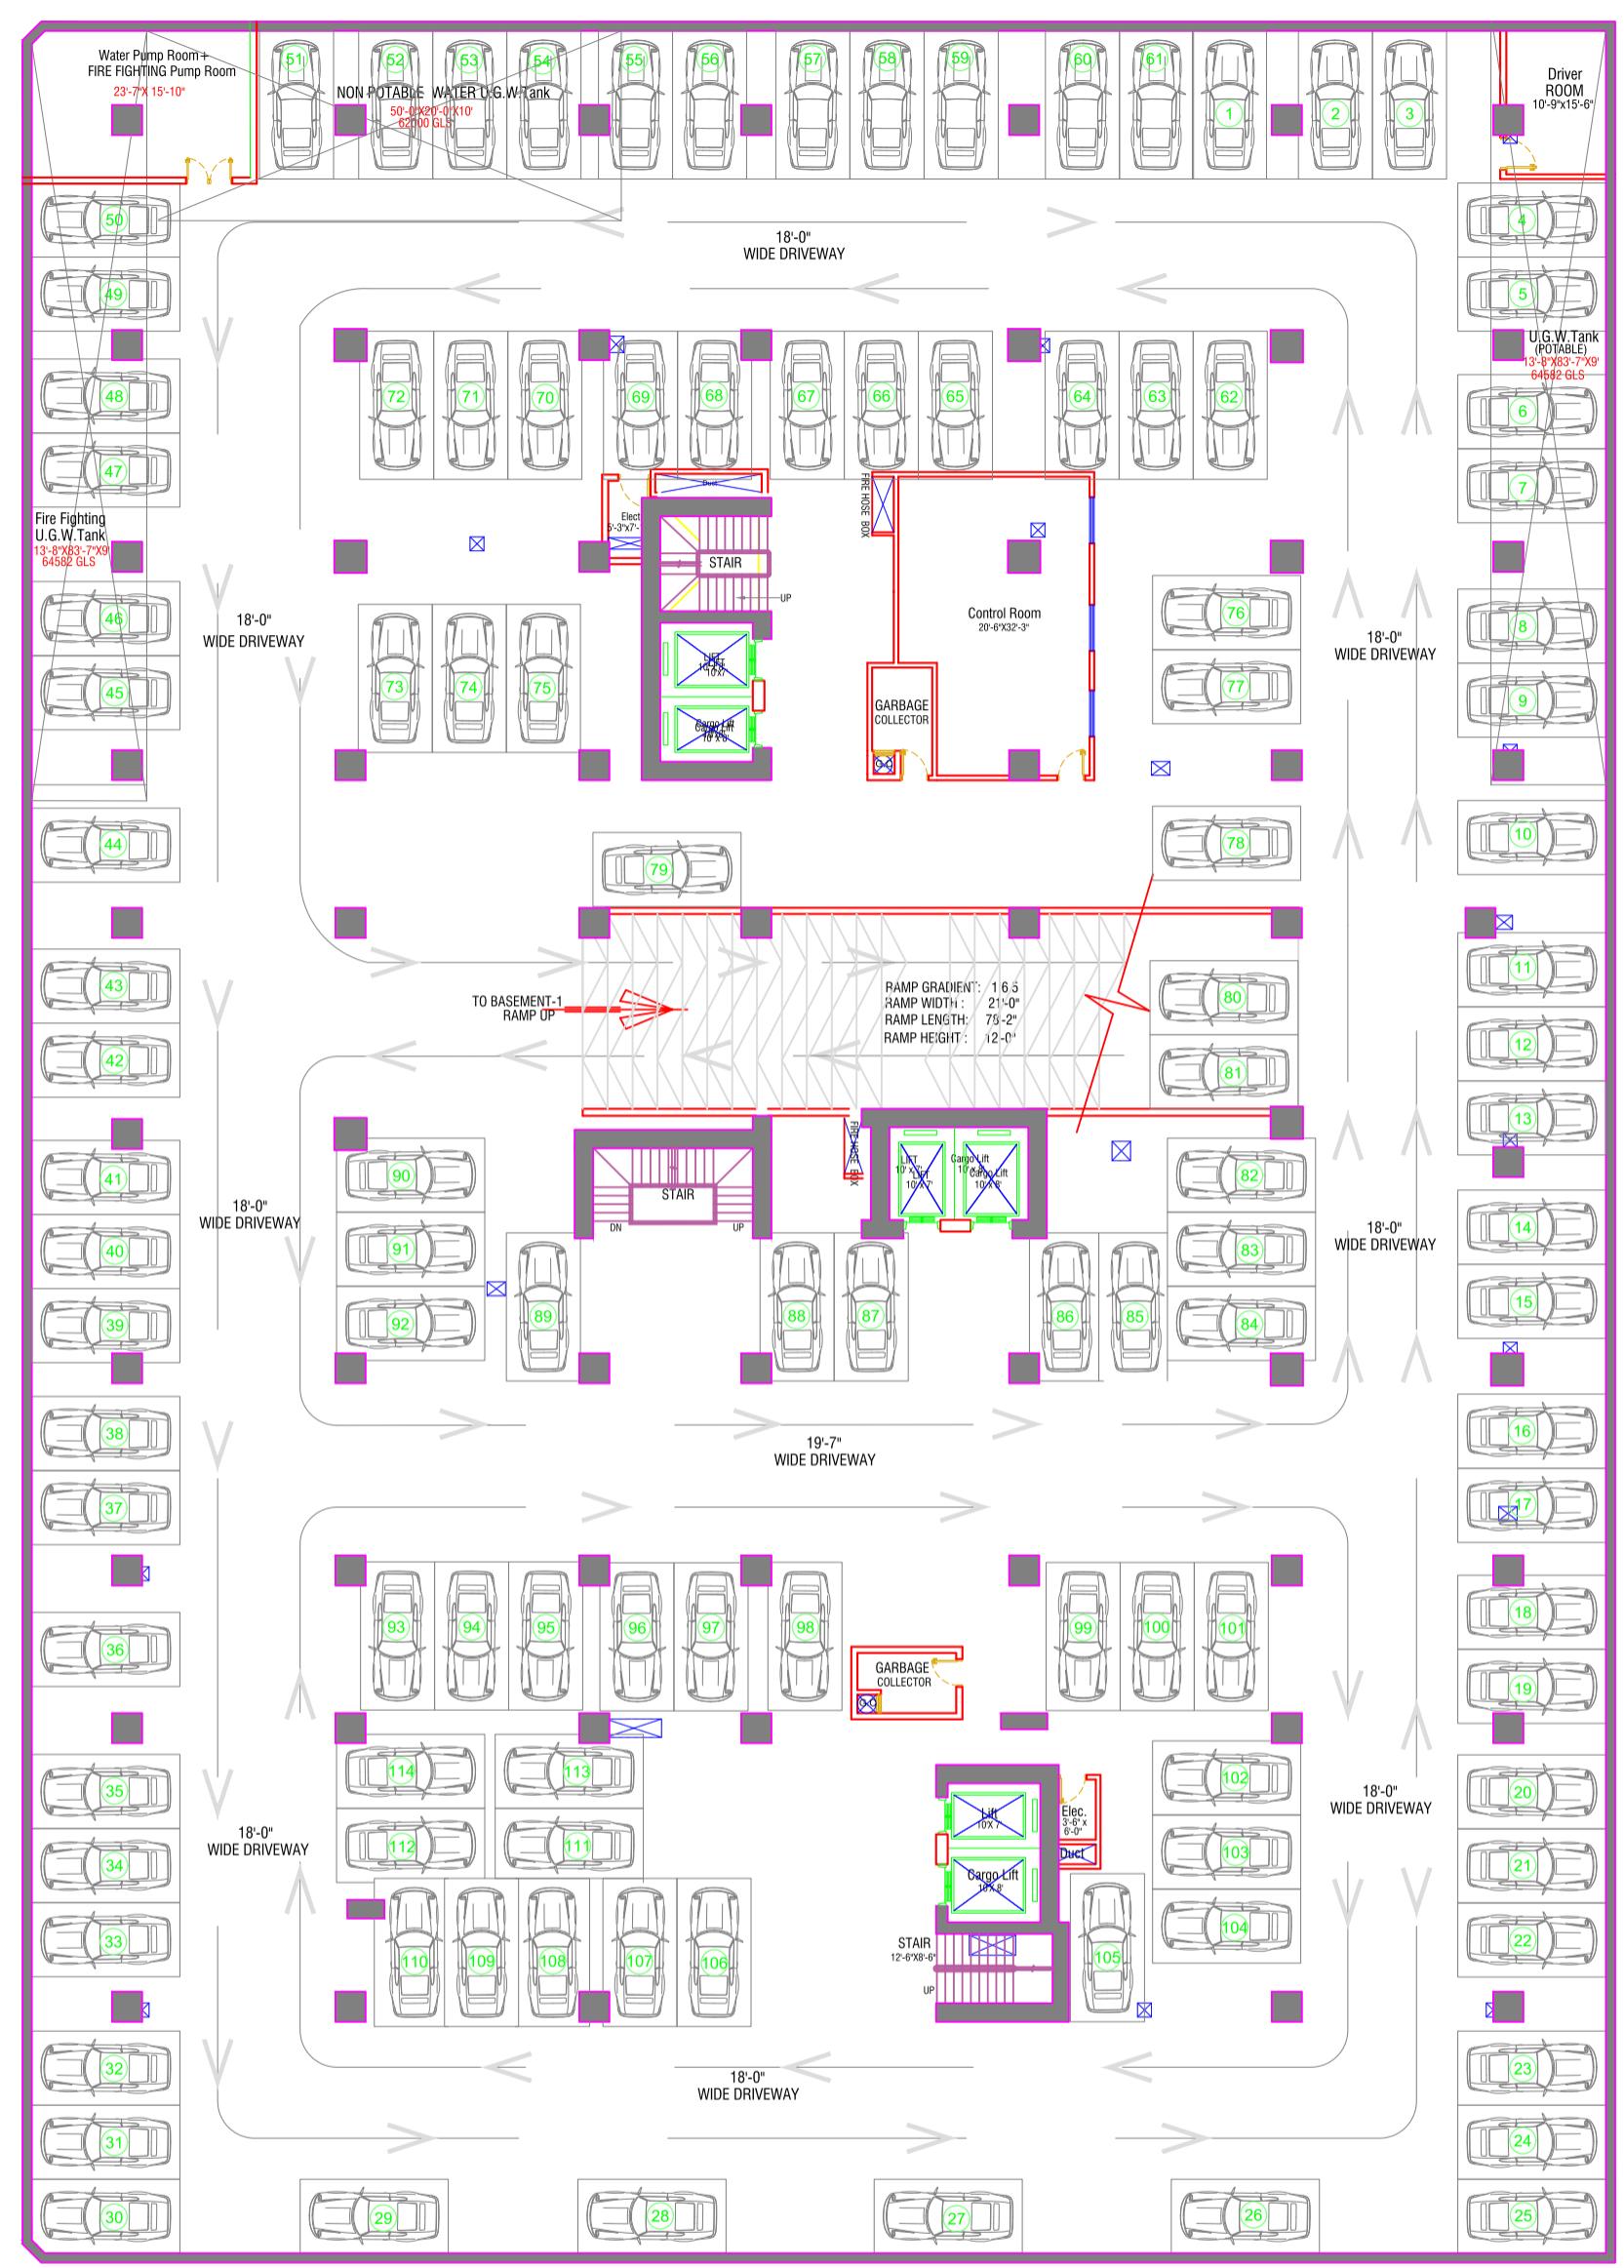

BASEMENT-1 FLOOR PLAN

TITLE: BASEMENT-2 FLOOR PLAN		OPENING SCHEDULE.			
S.No	Symbol	Width	Height	Qty/Remarks	
1					
2					
3					
4					
5					
6					
7					
8					
9					
10					
11					
12					
13					
SCHEDULE OF AREA.					
TOTAL PLOT AREA: =					
GROUND FLOOR PLAN: =					
FIRST FLOOR PLAN: =					
BASMENT FLOOR PLAN: =					
TOTAL COVERED AREA: =					
OPEN AREA: =					
DRAWN BY: KAMAL UD DIN			CHICK BY: ABID HUSSAIN		
DATE: 07-01-2023			SCALE: N.T.S		
ARCHITECT: HASSAM ZAHIR SHAH					
 H-MAK <small>Pvt.Ltd</small> A LEADER BY PERFORMANCE					
 SAIF GROUP					
PROJECT NAME & ADDRESS SAIF STAR TOWER					



BASEMENT-1 FLOOR PLAN

TITLE: BASEMENT-1 FLOOR PLAN		OPENING SCHEDULE: <table border="1"> <thead> <tr> <th>S.No</th> <th>Symbol</th> <th>Width</th> <th>Height</th> <th>Qty/Remarks.</th> </tr> </thead> <tbody> <tr><td>1</td><td></td><td></td><td></td><td></td></tr> <tr><td>2</td><td></td><td></td><td></td><td></td></tr> <tr><td>3</td><td></td><td></td><td></td><td></td></tr> <tr><td>4</td><td></td><td></td><td></td><td></td></tr> <tr><td>5</td><td></td><td></td><td></td><td></td></tr> <tr><td>6</td><td></td><td></td><td></td><td></td></tr> <tr><td>7</td><td></td><td></td><td></td><td></td></tr> <tr><td>8</td><td></td><td></td><td></td><td></td></tr> <tr><td>9</td><td></td><td></td><td></td><td></td></tr> <tr><td>10</td><td></td><td></td><td></td><td></td></tr> <tr><td>11</td><td></td><td></td><td></td><td></td></tr> <tr><td>12</td><td></td><td></td><td></td><td></td></tr> <tr><td>13</td><td></td><td></td><td></td><td></td></tr> </tbody> </table>					S.No	Symbol	Width	Height	Qty/Remarks.	1					2					3					4					5					6					7					8					9					10					11					12					13				
S.No	Symbol	Width	Height	Qty/Remarks.	
1	
2	
3	
4	
5	
6	
7	
8	
9	
10	
11	
12	
13	
PROJECT NAME & ADDRESS SAIF STAR TOWER		SCHEDULE OF AREA: TOTAL PLOT AREA: = GROUND FLOOR PLAN: = FIRST FLOOR PLAN: = BASMENT FLOOR PLAN: = TOTAL COVERED AREA: = OPEN AREA: =	
			DRAWN BY: KAMAL UD DIN DATE: 07-01-2023		CHICK BY: ABID HUSSAIN SCALE: N.T.S	
			ARCHITECT: HASSAM ZAHIR SHAH	
 	



GROUND FLOOR PLAN

TITLE: GROUND FLOOR PLAN		OPENING SCHEDULE.				
		S.No	Symbol	Width	Height	Qty/Remarks.
		1				
		2				
		3				
		4				
		5				
		6				
		7				
		8				
		9				
		10				
		11				
		12				
		13				
SCHEDULE OF AREA.						
TOTAL PLOT AREA: =						
GROUND FLOOR PLAN: =						
FIRST FLOOR PLAN: =						
BASMENT FLOOR PLAN: =						
TOTAL COVERED AREA: =						
OPEN AREA: =						
DRAWN BY: KAMAL UD DIN				CHICK BY: ABID HUSSAIN		
DATE: 07-01-2023				SCALE: N.T.S		
ARCHITECT: HASSAM ZAHIR SHAH						
 H-MAK <small>Pvt.Ltd</small> A LEADER BY PERFORMANCE						
 SAIF GROUP						



1st FLOOR PLAN

TITLE:	OPENING SCHEDULE.			
1st FLOOR PLAN				
PROJECT NAME & ADDRESS				

SAIF STAR
TOWER

S.No	Symbol	Width	Height	Cty/Remarks
1				
2				
3				
4				
5				
6				
7				
8				
9				
10				
11				
12				
13				

SCHEDULE OF AREA.				
TOTAL PLOT AREA:				=
GROUND FLOOR PLAN:				=
FIRST FLOOR PLAN:				=
BASMENT FLOOR PLAN:				=
TOTAL COVERED AREA:				=
OPEN AREA:				=

DRAWN BY:	CHICK BY:
KAMAL UD DIN	ABID HUSSAIN
DATE:	SCALE:
07-01-2023	N.T.S

ARCHITECT: HASSAM ZAHIR SHAH





2nd FLOOR PLAN

TITLE:	
2nd FLOOR PLAN	

OPENING SCHEDULE.				
S.No	Symbol	Width	Height	Cty/Remarks
1				
2				
3				
4				
5				
6				
7				
8				
9				
10				
11				
12				
13				

PROJECT NAME & ADDRESS

SAIF STAR
TOWER

SCHEDULE OF AREA.	
TOTAL PLOT AREA: =	
GROUND FLOOR PLAN: =	
FIRST FLOOR PLAN: =	
BASMENT FLOOR PLAN: =	
TOTAL COVERED AREA: =	
OPEN AREA: =	

DRAWN BY:	CHICK BY:
KAMAL UD DIN	ABID HUSSAIN
DATE:	SCALE:
07-01-2023	N.T.S



ARCHITECT:
HASSAM ZAHIR SHAH





3rd FLOOR PLAN

TITLE: 3rd FLOOR PLAN		OPENING SCHEDULE.				
		S.No	Symbol	Width	Height	Qty/Remarks.
		1				
		2				
		3				
		4				
		5				
		6				
		7				
		8				
		9				
		10				
		11				
		12				
		13				
SCHEDULE OF AREA.						
TOTAL PLOT AREA: =						
GROUND FLOOR PLAN: =						
FIRST FLOOR PLAN: =						
BASMENT FLOOR PLAN: =						
TOTAL COVERED AREA: =						
OPEN AREA: =						
DRAWN BY: KAMAL UD DIN				CHICK BY: ABID HUSSAIN		
DATE: 07-01-2023				SCALE: N.T.S		
ARCHITECT: HASSAM ZAHIR SHAH						
 H-MAK <small>Pvt.Ltd</small> A LEADER BY PERFORMANCE						
 SAIF GROUP						

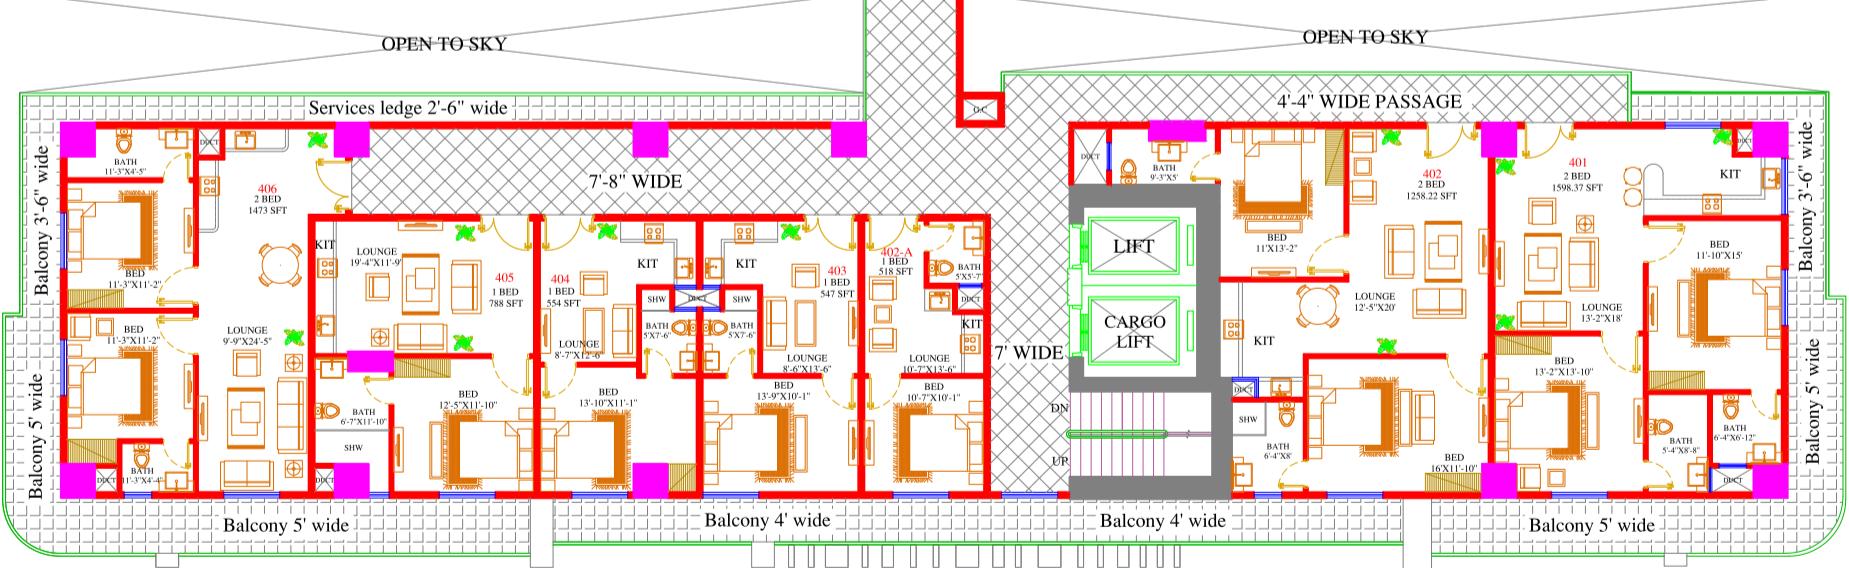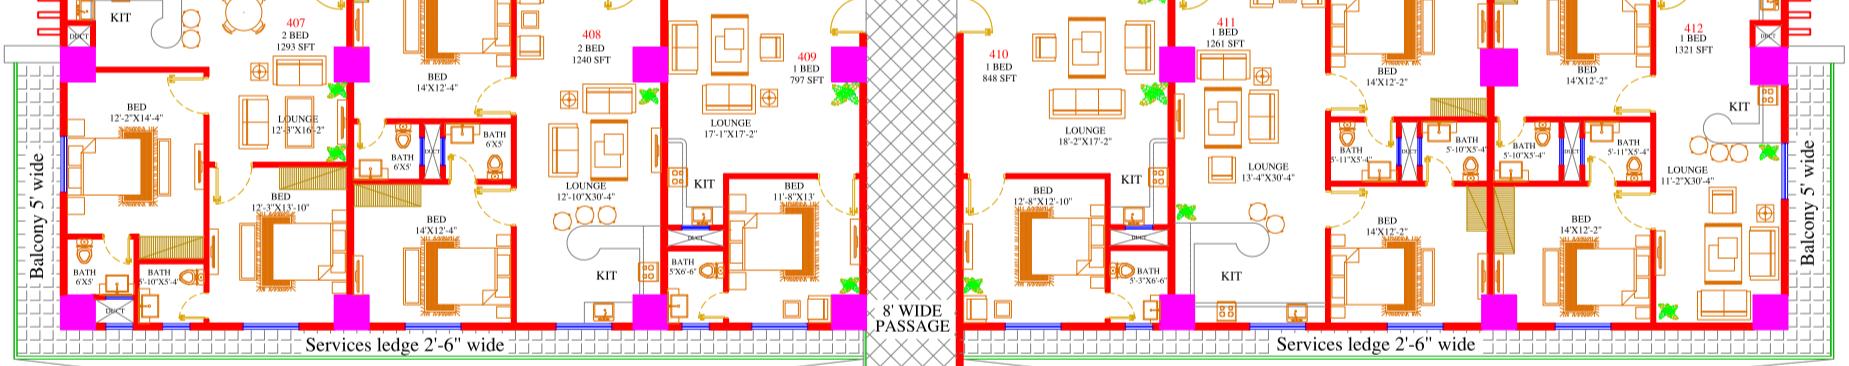

4th FLOOR PLAN

TITLE:	
4th FLOOR PLAN	
PROJECT NAME & ADDRESS	
SAIF STAR TOWER	

OPENING SCHEDULE.				
S.No	Symbol	Width	Height	Cty/Remarks.
1				
2				
3				
4				
5				
6				
7				
8				
9				
10				
11				
12				
13				

SCHEDULE OF AREA.	
TOTAL PLOT AREA: =	
GROUND FLOOR PLAN: =	
FIRST FLOOR PLAN: =	
BASMENT FLOOR PLAN: =	
TOTAL COVERED AREA: =	
OPEN AREA: =	

DRAWN BY:	CHICK BY:
KAMAL UD DIN	ABID HUSSAIN
DATE:	SCALE:
07-01-2023	N.T.S

ARCHITECT: HASSAM ZAHIR SHAH





5th FLOOR PLAN

TITLE:	
5th FLOOR PLAN	

OPENING SCHEDULE.

S.No	Symbol	Width	Height	Cty/Remarks
1				
2				
3				
4				
5				
6				
7				
8				
9				
10				
11				
12				
13				

PROJECT NAME & ADDRESS

SAIF STAR
TOWER

SCHEDULE OF AREA.

TOTAL PLOT AREA: =
GROUND FLOOR PLAN: =
FIRST FLOOR PLAN: =
BASMENT FLOOR PLAN: =
TOTAL COVERED AREA: =
OPEN AREA: =

DRAWN BY: KAMAL UD DIN CHICK BY: ABID HUSSAIN

DATE: 07-01-2023 SCALE: N.T.S

ARCHITECT: HASSAM ZAHIR SHAH





6th FLOOR PLAN

TITLE:	
6th FLOOR PLAN	
PROJECT NAME & ADDRESS	
SAIF STAR TOWER	


OPENING SCHEDULE.				
S.No	Symbol	Width	Height	Cty/Remarks.
1				
2				
3				
4				
5				
6				
7				
8				
9				
10				
11				
12				
13				

SCHEDULE OF AREA.	
TOTAL PLOT AREA:	=
GROUND FLOOR PLAN:	=
FIRST FLOOR PLAN:	=
BASMENT FLOOR PLAN:	=
TOTAL COVERED AREA:	=
OPEN AREA:	=


DRAWN BY:	CHICK BY:
KAMAL UD DIN	ABID HUSSAIN
DATE:	SCALE:
07-01-2023	N.T.S

ARCHITECT: HASSAM ZAHIR SHAH




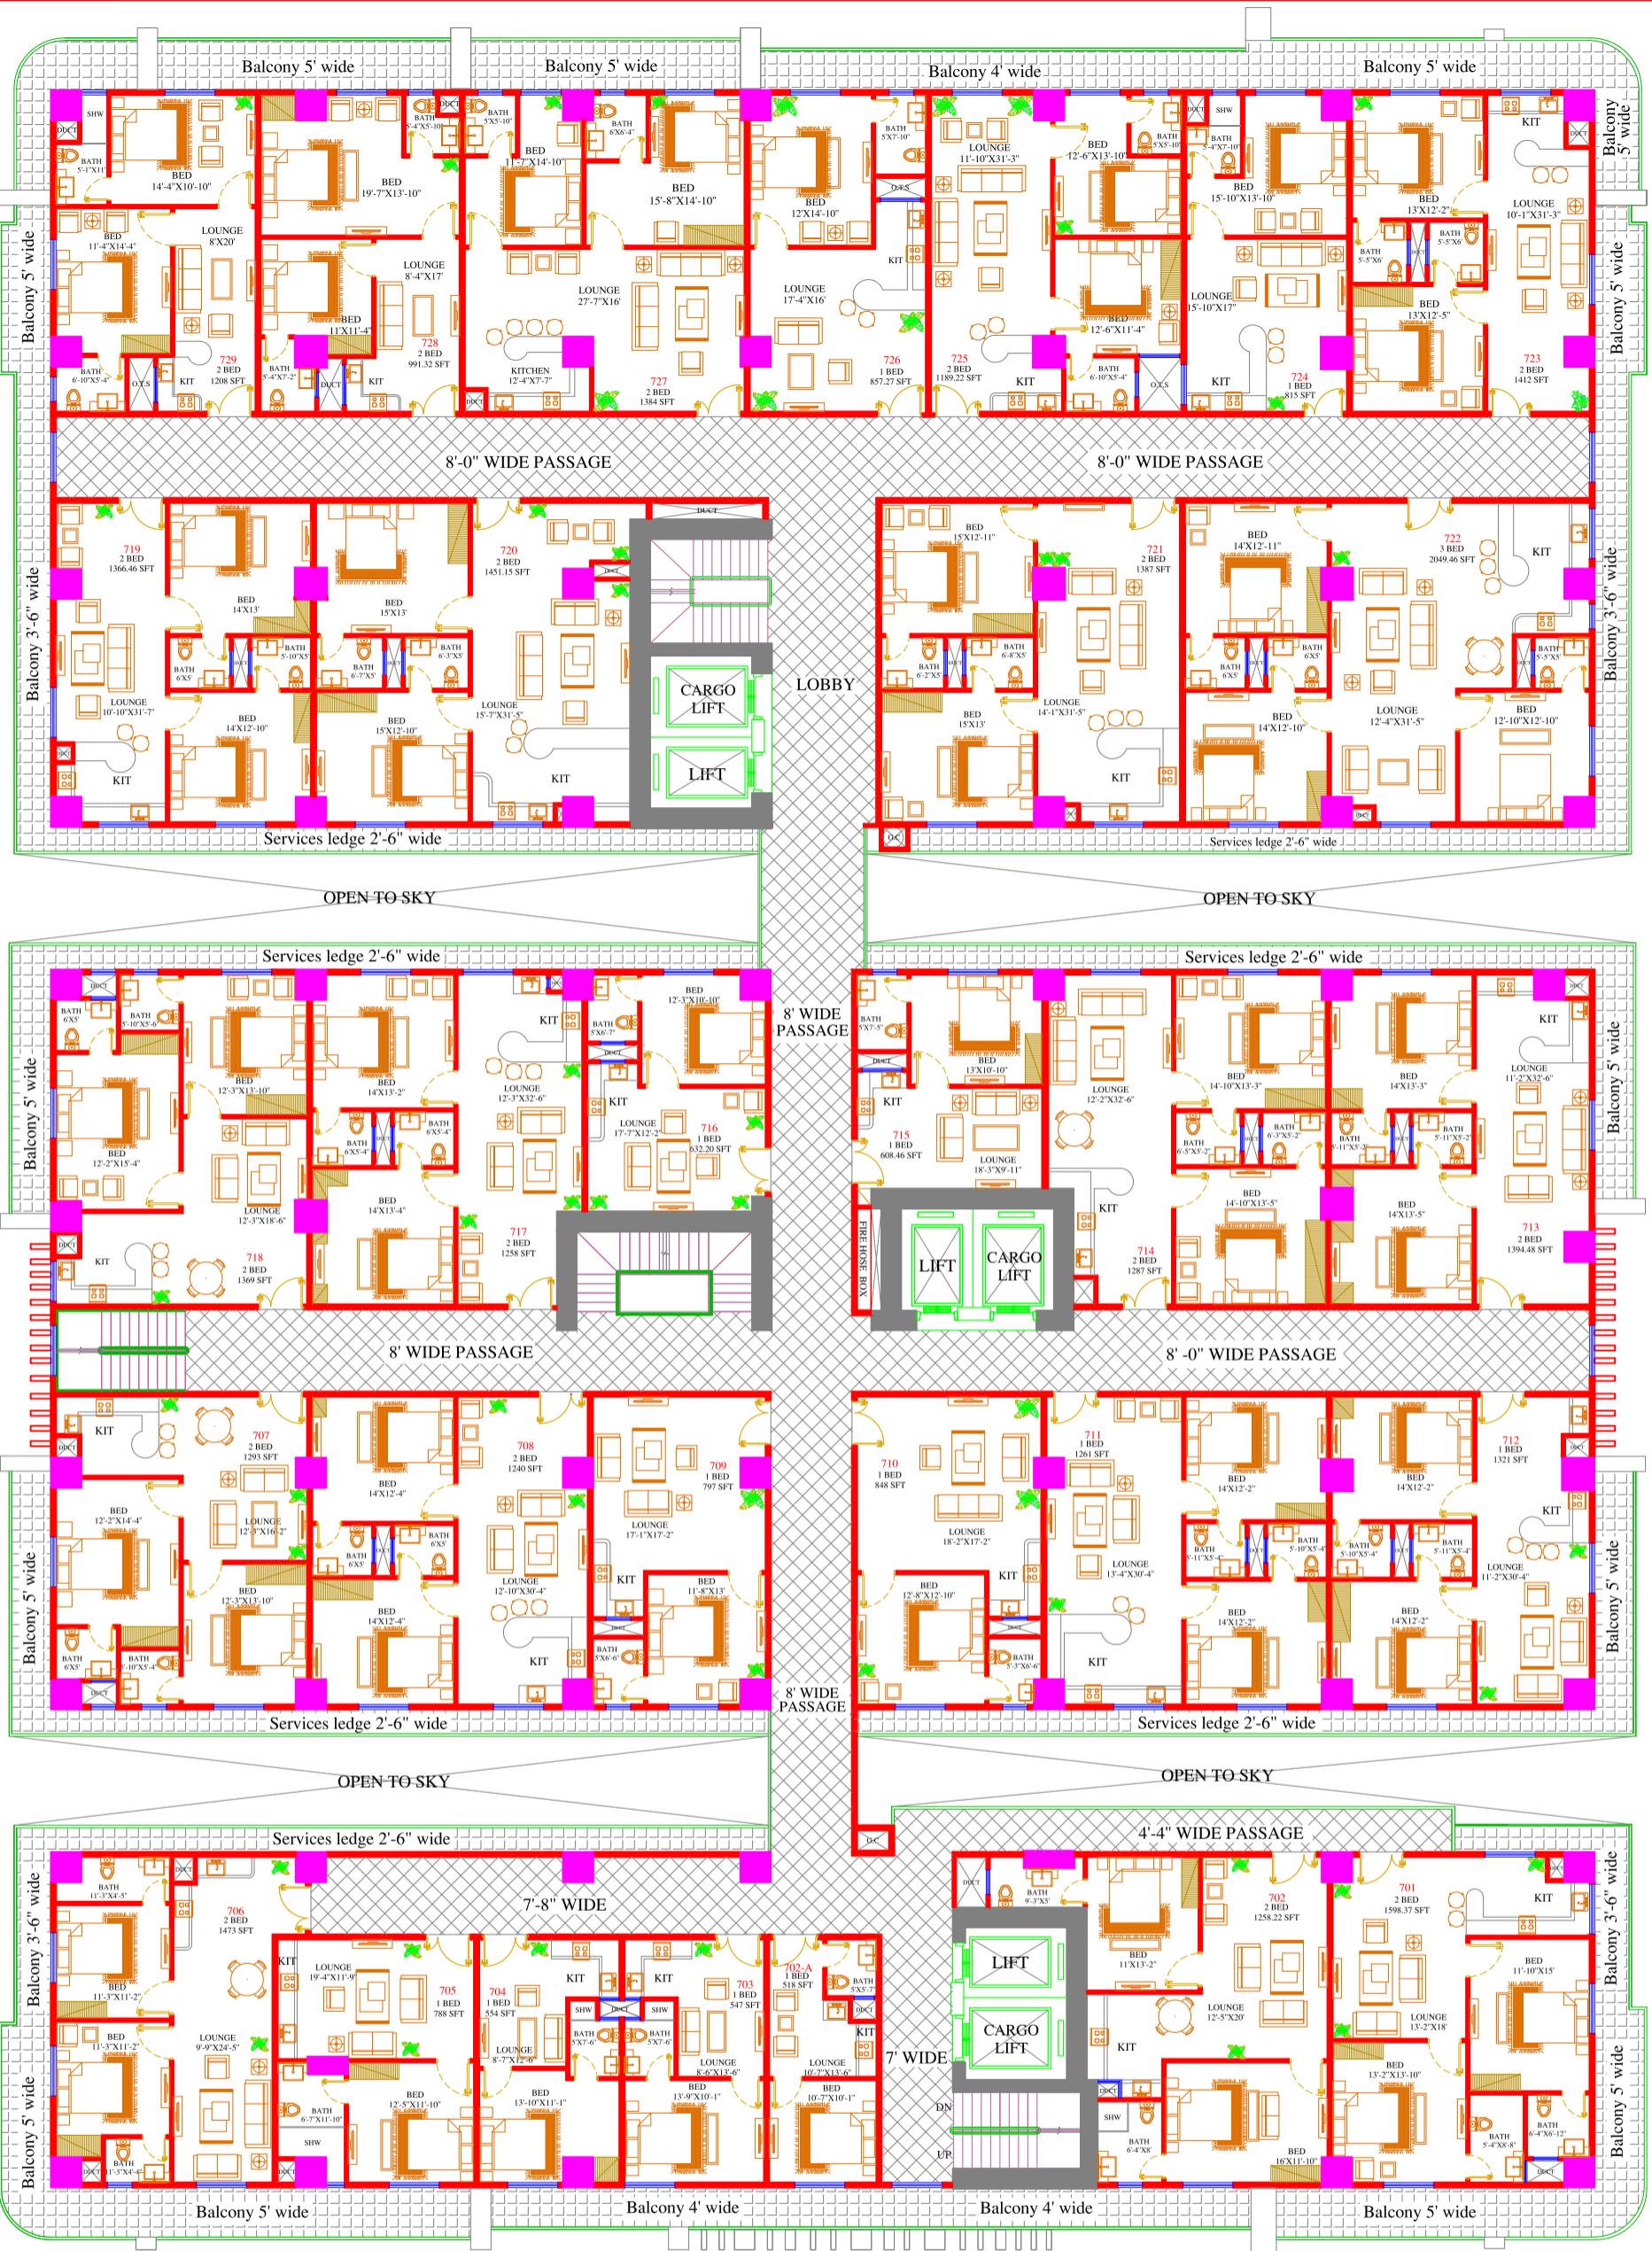

7th FLOOR PLAN

 TITLE: 7th FLOOR PLAN		OPENING SCHEDULE:				
		S.No	Symbol	Width	Height	Qty/Remarks.
		1				
		2				
		3				
		4				
		5				
		6				
		7				
		8				
		9				
		10				
		11				
		12				
		13				
SCHEDULE OF AREA.						
TOTAL PLOT AREA: =						
GROUND FLOOR PLAN: =						
FIRST FLOOR PLAN: =						
BASMENT FLOOR PLAN: =						
TOTAL COVERED AREA: =						
OPEN AREA: =						
DRAWN BY: KAMAL UD DIN		CHICK BY: ABID HUSSAIN				
DATE: 07-01-2023		SCALE: N.T.S				
ARCHITECT: HASSAM ZAHIR SHAH						
 H-MAK <small>Pvt.Ltd</small> A LEADER BY PERFORMANCE						
 SAIF GROUP						



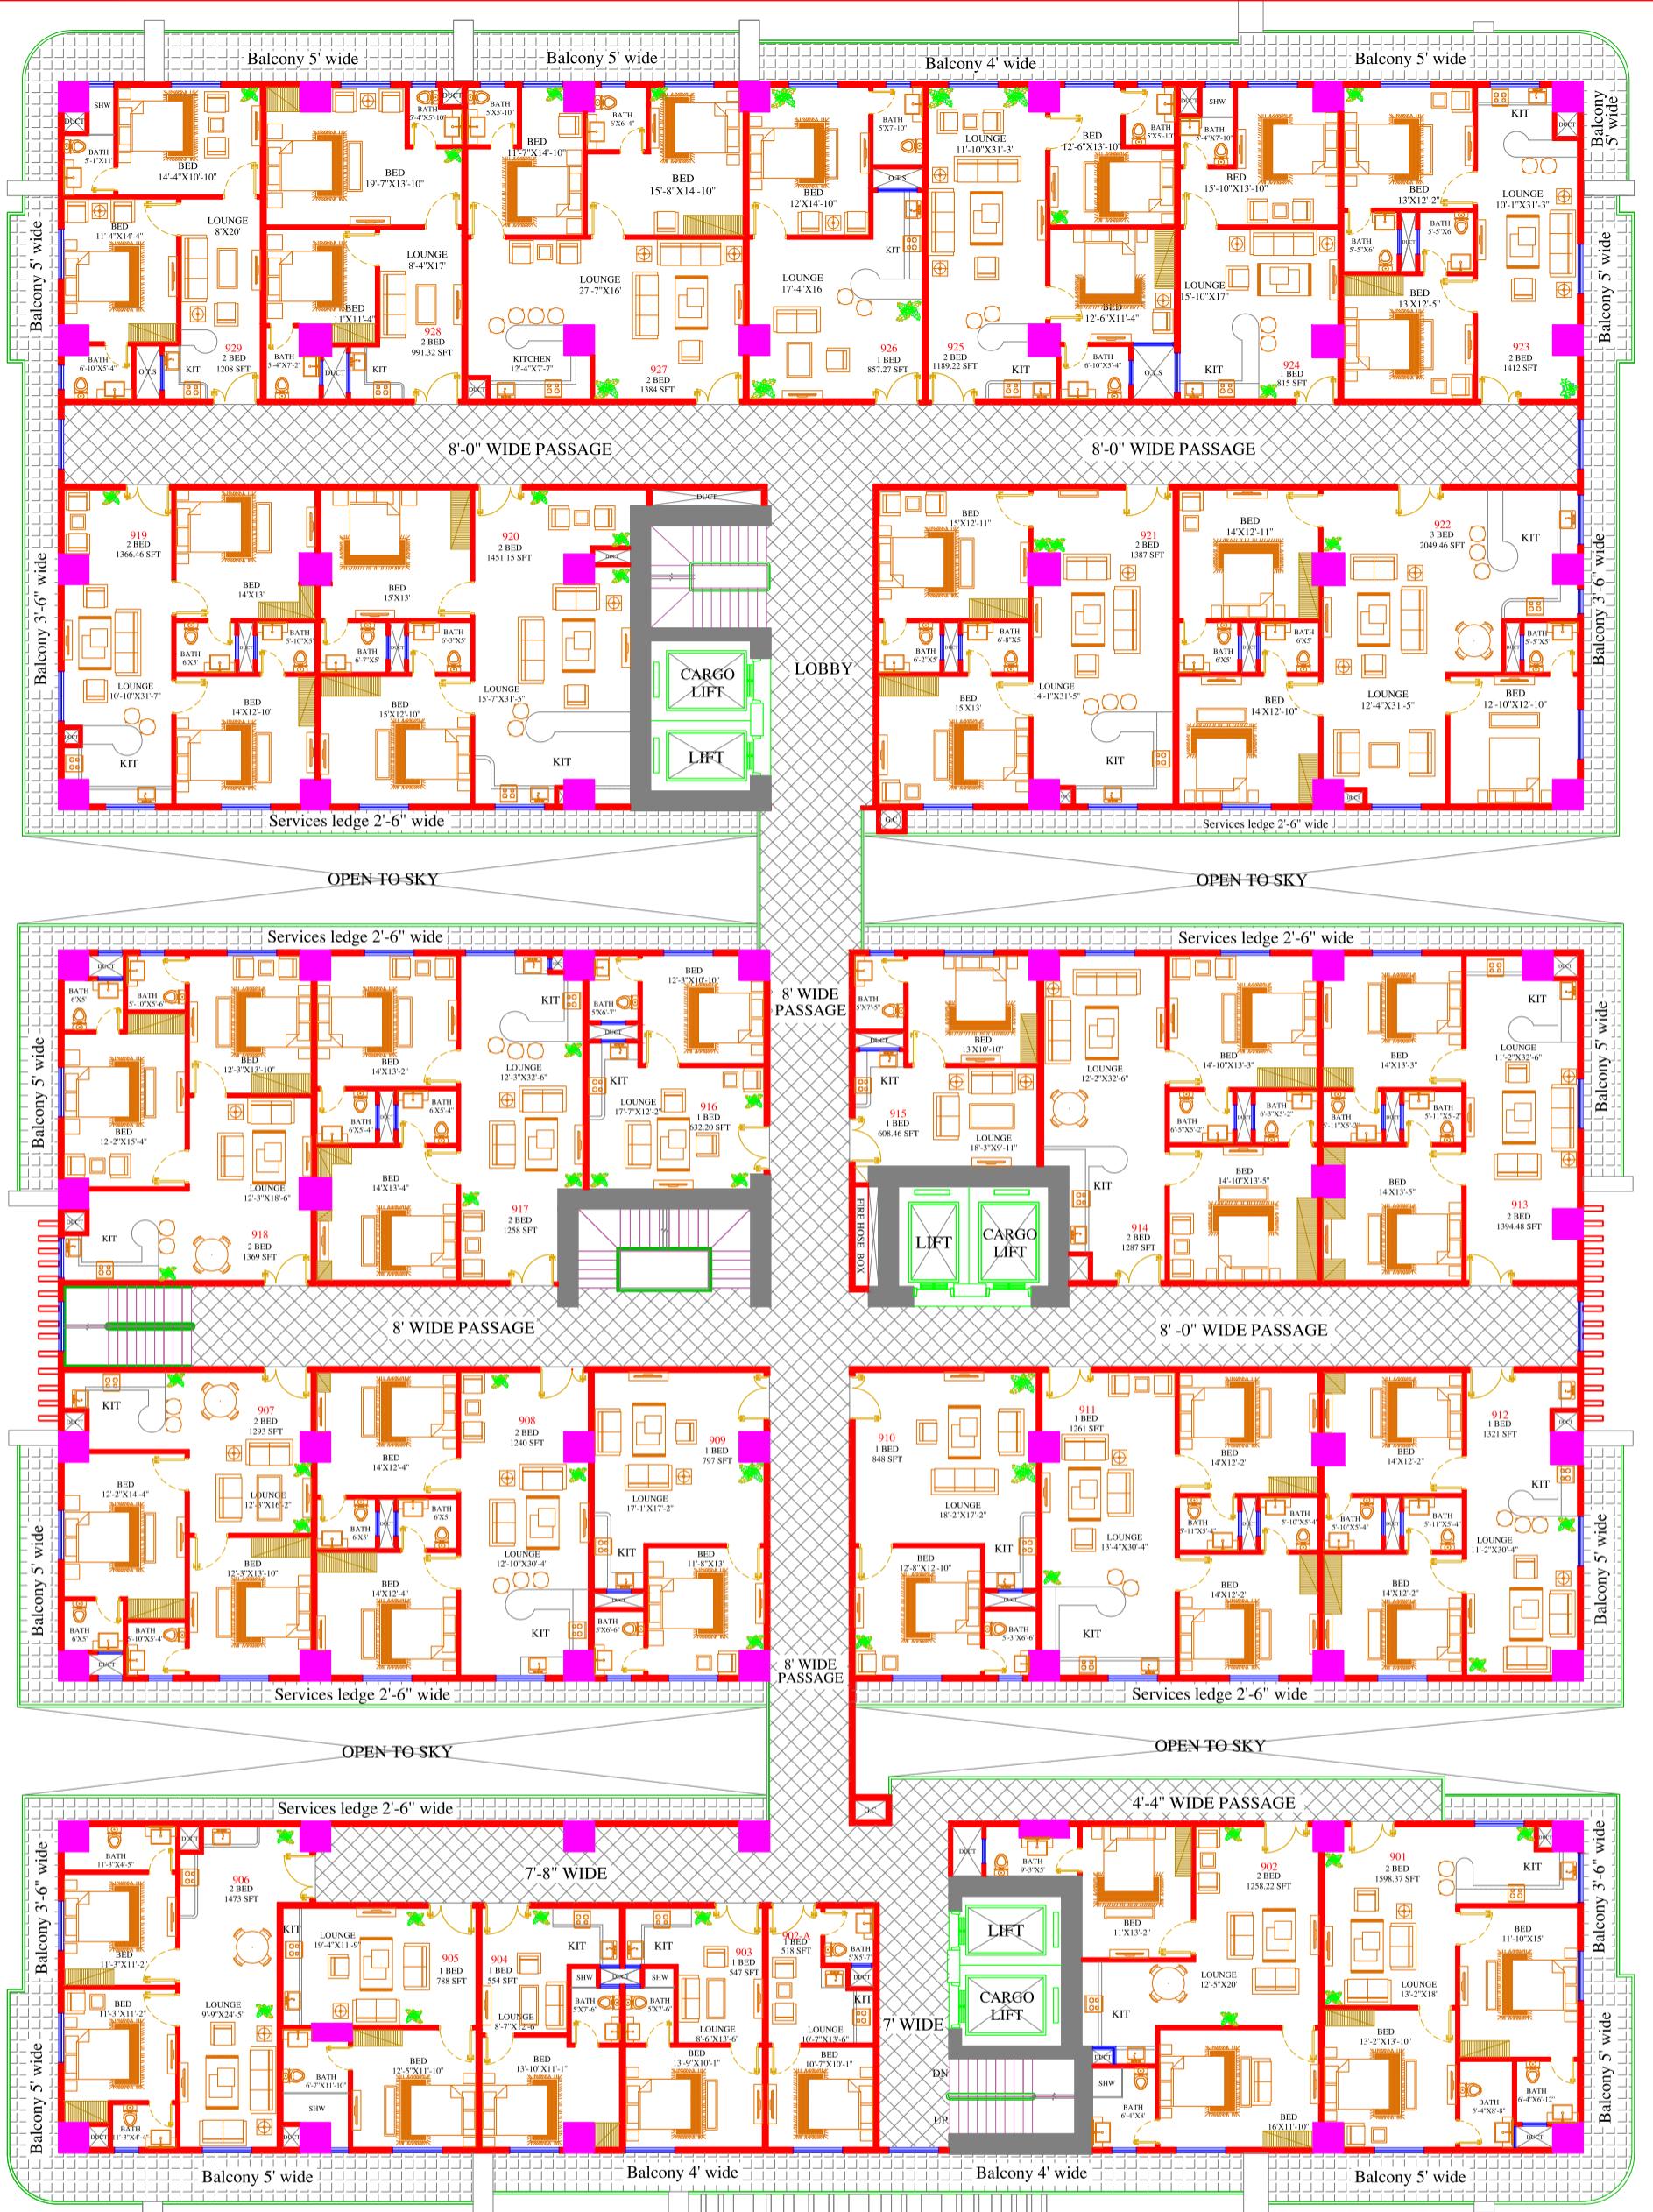

9th FLOOR PLAN

TITLE:	
9th FLOOR PLAN	

OPENING SCHEDULE.

S.No	Symbol	Width	Height	Cty/Remarks.
1				
2				
3				
4				
5				
6				
7				
8				
9				
10				
11				
12				
13				

PROJECT NAME & ADDRESS

SAIF STAR
TOWER

SCHEDULE OF AREA.

TOTAL PLOT AREA:	=
GROUND FLOOR PLAN:	=
FIRST FLOOR PLAN:	=
BASMENT FLOOR PLAN:	=
TOTAL COVERED AREA:	=
OPEN AREA:	=

DRAWN BY: KAMAL UD DIN CHICK BY: ABID HUSSAIN

DATE: 07-01-2023 SCALE: N.T.S

ARCHITECT: HASSAM ZAHIR SHAH





10th FLOOR PLAN

TITLE:	
10th FLOOR PLAN	

OPENING SCHEDULE.				
S.No	Symbol	Width	Height	Cty/Remarks.
1				
2				
3				
4				
5				
6				
7				
8				
9				
10				
11				
12				
13				

PROJECT NAME & ADDRESS

SAIF STAR
TOWER

SCHEDULE OF AREA.	
TOTAL PLOT AREA: =	
GROUND FLOOR PLAN: =	
FIRST FLOOR PLAN: =	
BASMENT FLOOR PLAN: =	
TOTAL COVERED AREA: =	
OPEN AREA: =	

DRAWN BY:	CHICK BY:
KAMAL UD DIN	ABID HUSSAIN
DATE:	SCALE:
07-01-2023	N.T.S

ARCHITECT:

HASSAM ZAHIR SHAH





11th FLOOR PLAN

TITLE:	
11th FLOOR PLAN	

OPENING SCHEDULE.				
S.No	Symbol	Width	Height	Cty/Remarks.
1				
2				
3				
4				
5				
6				
7				
8				
9				
10				
11				
12				
13				

PROJECT NAME & ADDRESS

SAIF STAR
TOWER

SCHEDULE OF AREA.				
TOTAL PLOT AREA: =				
GROUND FLOOR PLAN: =				
FIRST FLOOR PLAN: =				
BASMENT FLOOR PLAN: =				
TOTAL COVERED AREA: =				
OPEN AREA: =				

DRAWN BY:	CHICK BY:
KAMAL UD DIN	ABID HUSSAIN
DATE:	SCALE:
07-01-2023	N.T.S

ARCHITECT:

HASSAM ZAHIR SHAH





12th FLOOR PLAN

TITLE:	
12th FLOOR PLAN	

OPENING SCHEDULE.

S.No	Symbol	Width	Height	Cty/Remarks.
1				
2				
3				
4				
5				
6				
7				
8				
9				
10				
11				
12				
13				

PROJECT NAME & ADDRESS

SAIF STAR
TOWER

SCHEDULE OF AREA.	
TOTAL PLOT AREA: =	
GROUND FLOOR PLAN: =	
FIRST FLOOR PLAN: =	
BASMENT FLOOR PLAN: =	
TOTAL COVERED AREA: =	
OPEN AREA: =	

DRAWN BY:	CHICK BY:
KAMAL UD DIN	ABID HUSSAIN
DATE:	SCALE:
07-01-2023	N.T.S

ARCHITECT:
HASSAM ZAHIR SHAH





13th FLOOR PLAN

TITLE:	
13th FLOOR PLAN	

OPENING SCHEDULE.				
S.No	Symbol	Width	Height	Cty/Remarks.
1				
2				
3				
4				
5				
6				
7				
8				
9				
10				
11				
12				
13				

PROJECT NAME & ADDRESS

SAIF STAR
TOWER

SCHEDULE OF AREA.				
TOTAL PLOT AREA: =				
GROUND FLOOR PLAN: =				
FIRST FLOOR PLAN: =				
BASMENT FLOOR PLAN: =				
TOTAL COVERED AREA: =				
OPEN AREA: =				

DRAWN BY:		CHICK BY:	
KAMAL UD DIN		ABID HUSSAIN	
DATE:		SCALE:	
07-01-2023		N.T.S	


ARCHITECT: HASSAM ZAHIR SHAH






14th FLOOR PLAN

TITLE: 14th FLOOR PLAN		OPENING SCHEDULE.				
		S.N ^o	Symbol	Width	Height	Qty/Remarks.
		1				
		2				
		3				
		4				
		5				
		6				
		7				
		8				
		9				
		10				
		11				
		12				
		13				
SCHEDULE OF AREA.						
TOTAL PLOT AREA: =						
GROUND FLOOR PLAN: =						
FIRST FLOOR PLAN: =						
BASMENT FLOOR PLAN: =						
TOTAL COVERED AREA: =						
OPEN AREA: =						
DRAWN BY: KAMAL UD DIN		CHICK BY: ABID HUSSAIN				
DATE: 07-01-2023		SCALE: N.T.S				
ARCHITECT: HASSAM ZAHIR SHAH						
 H-MAK <small>Pvt.Ltd</small> A LEADER BY PERFORMANCE						
 SAIF GROUP						

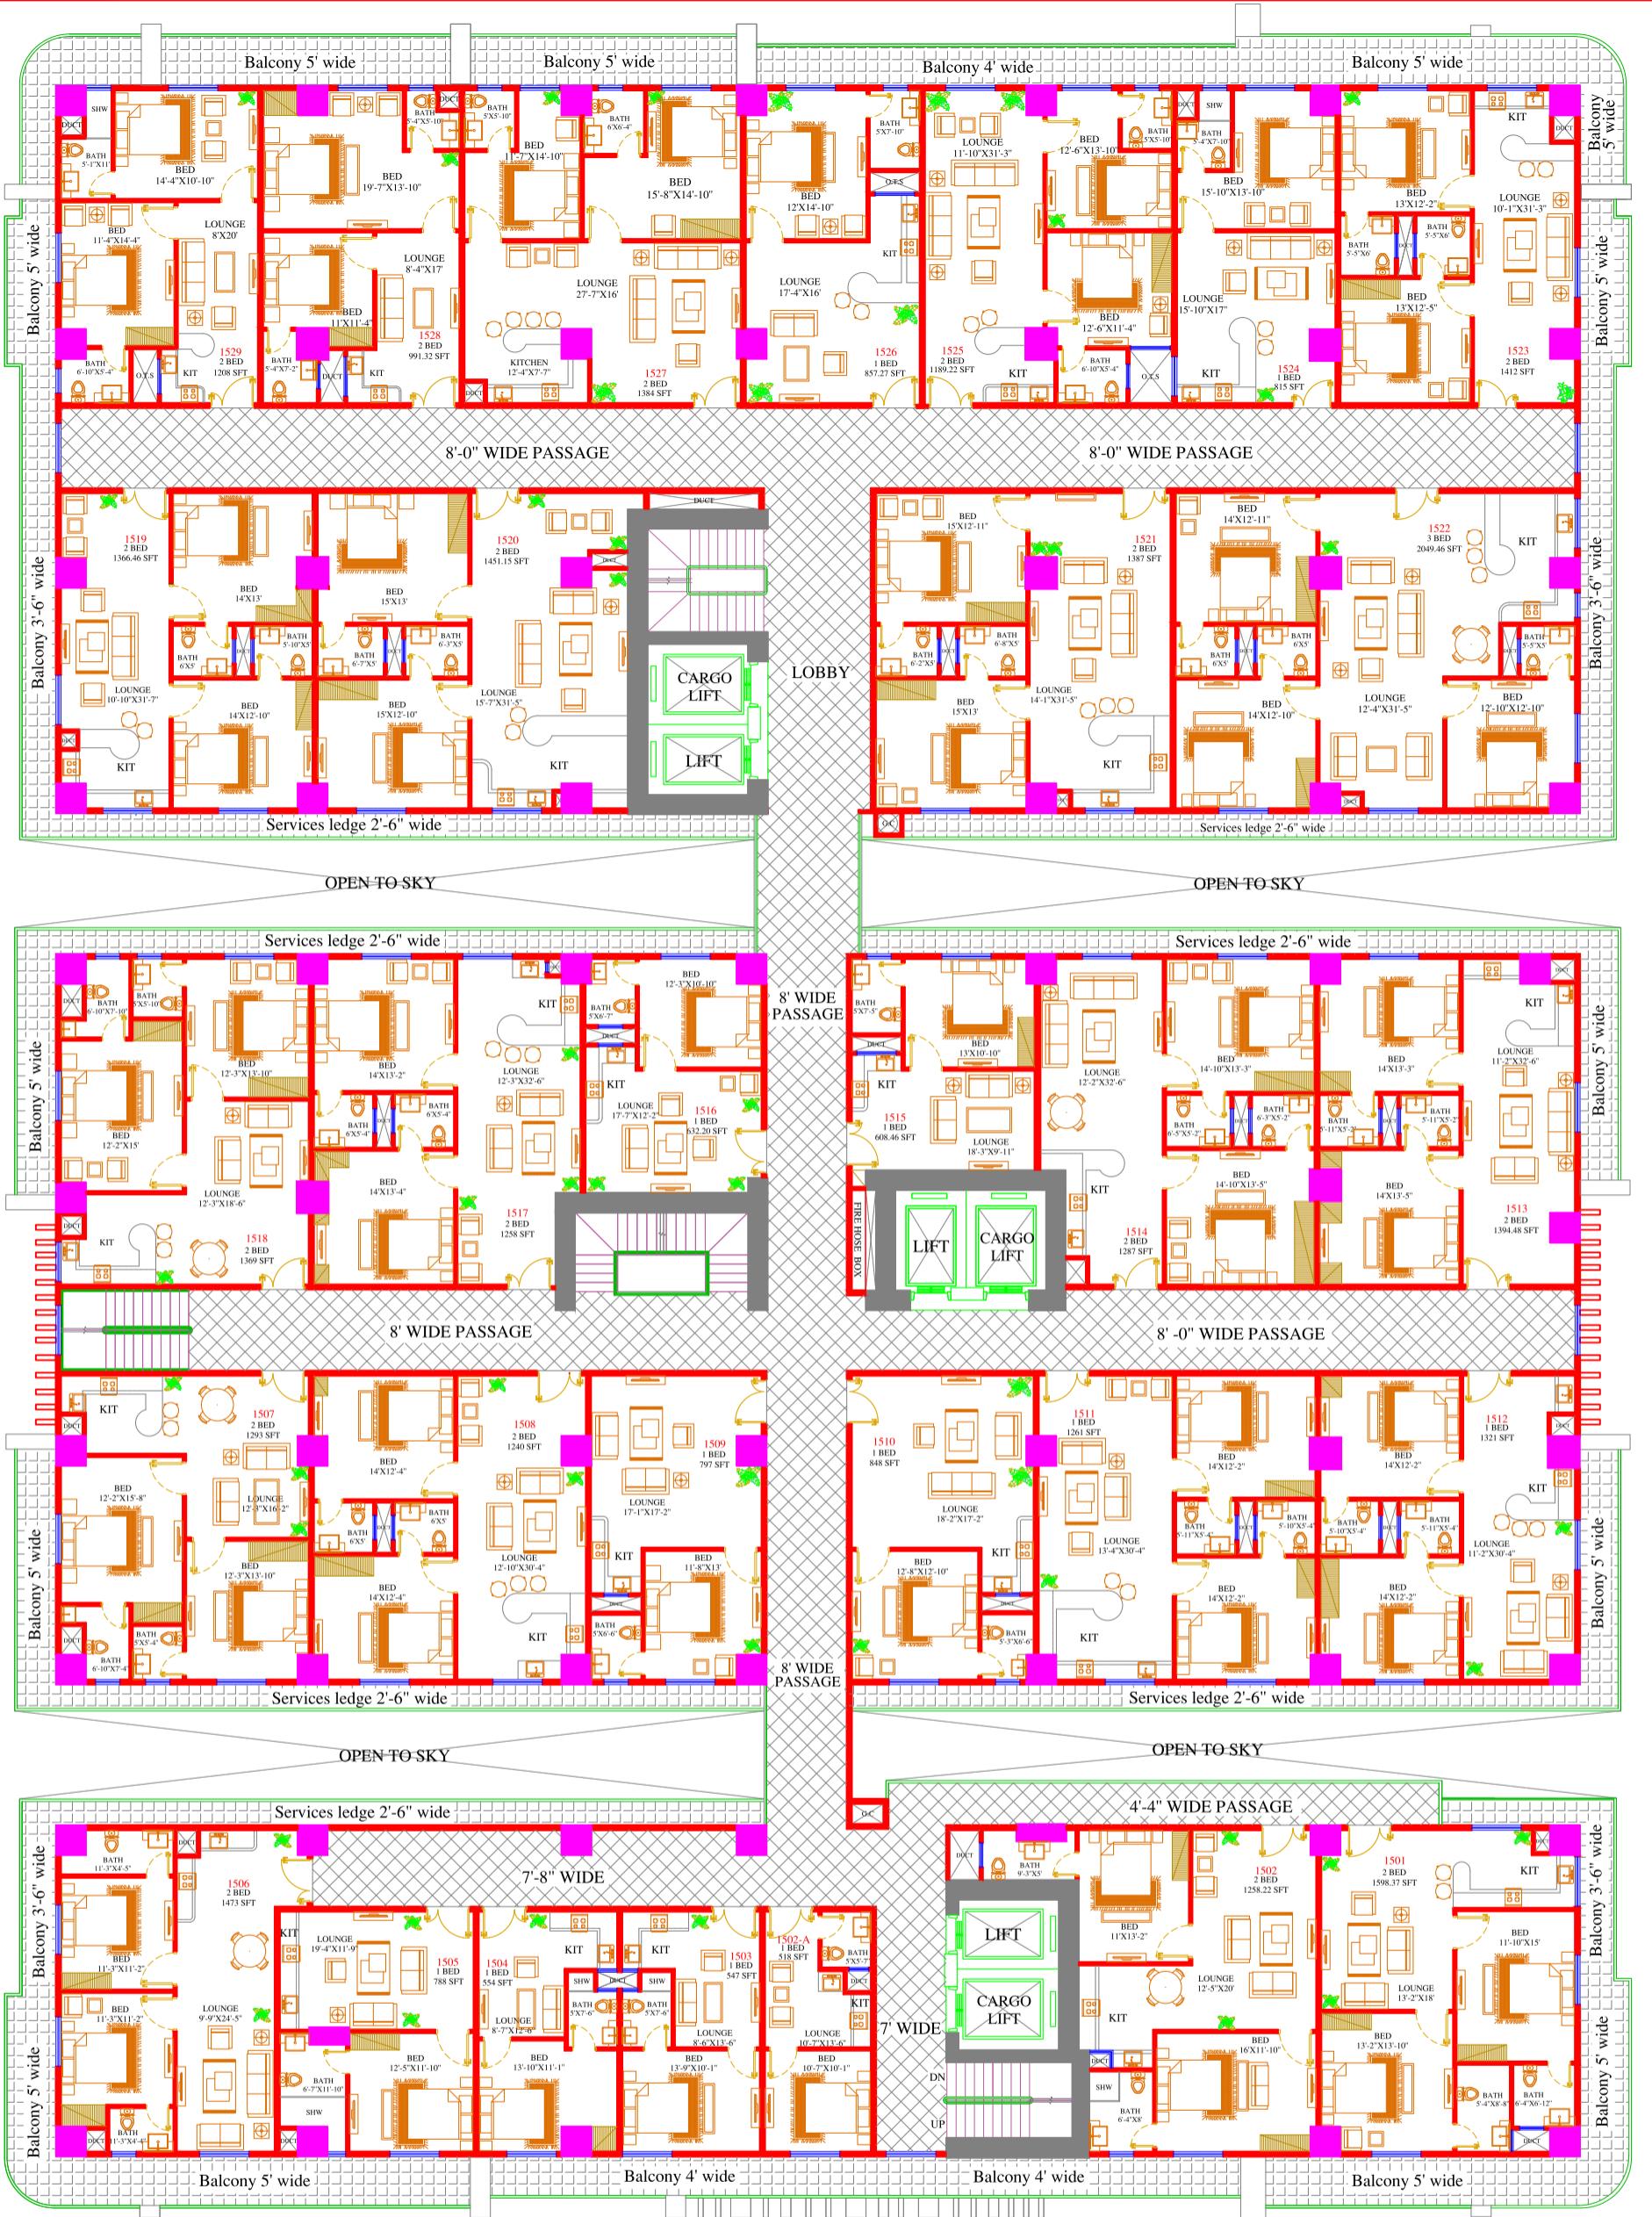

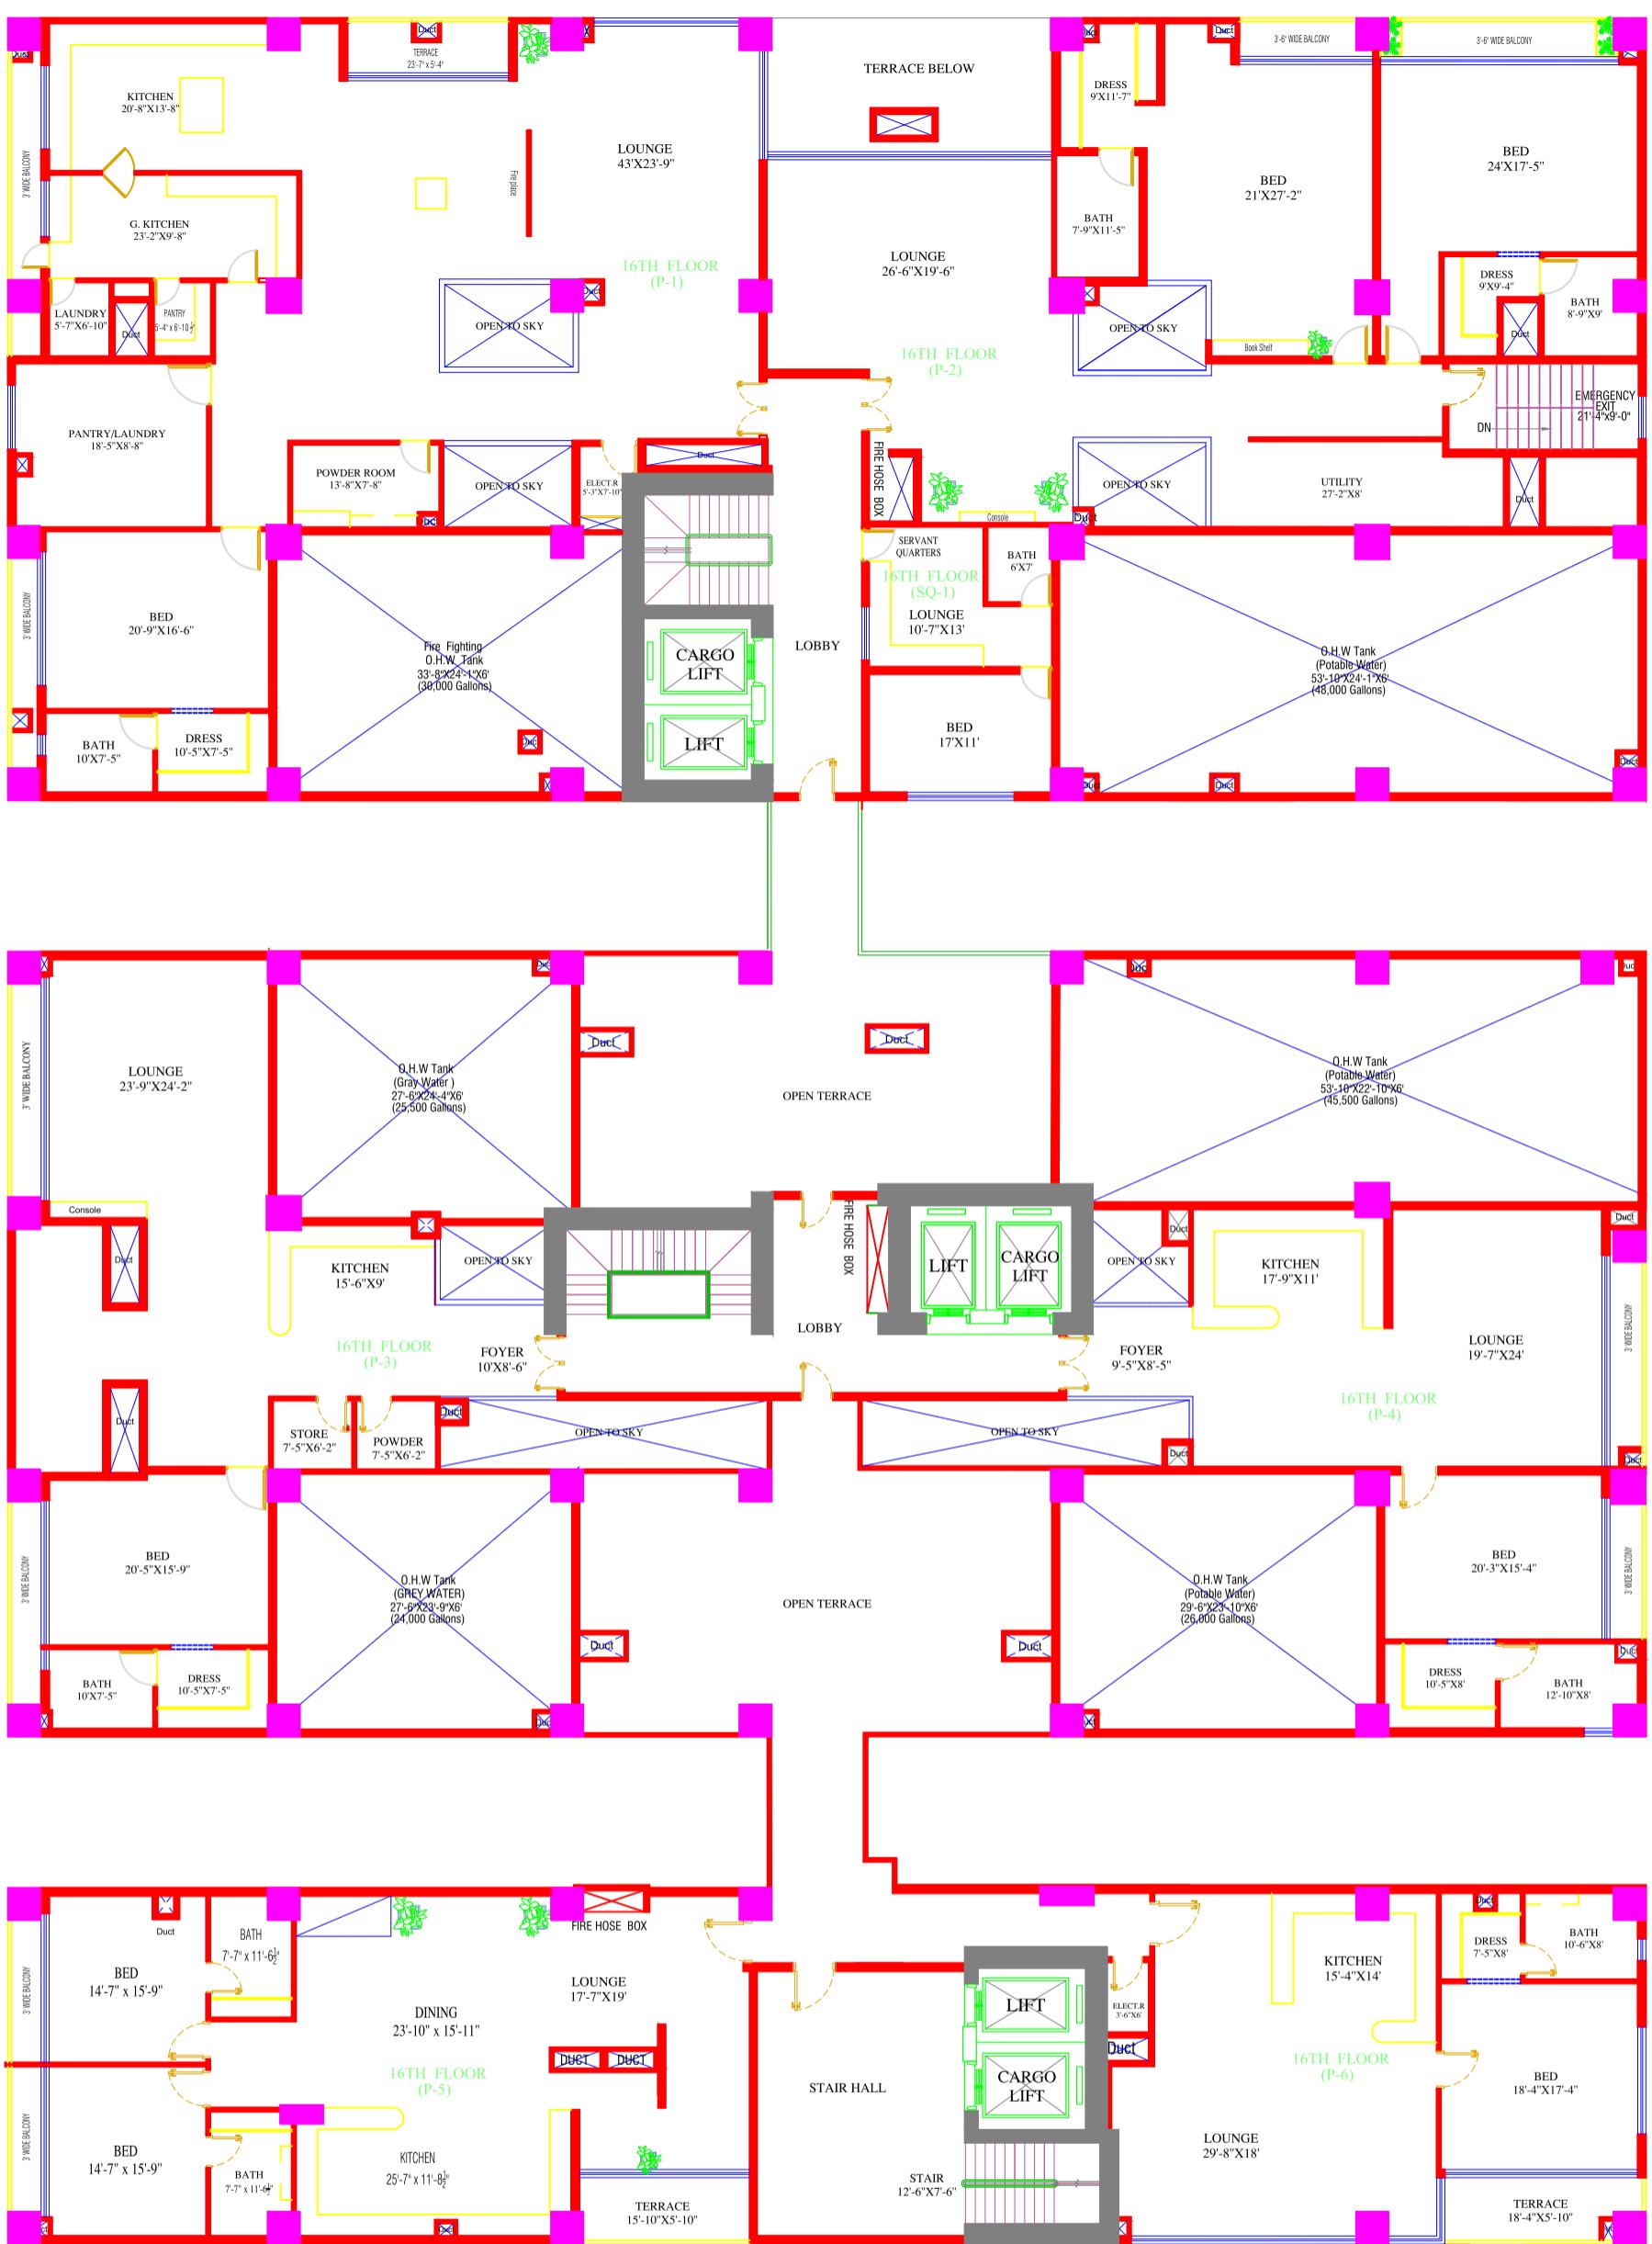

16th FLOOR PLAN