




4 TH FLOOR PLAN

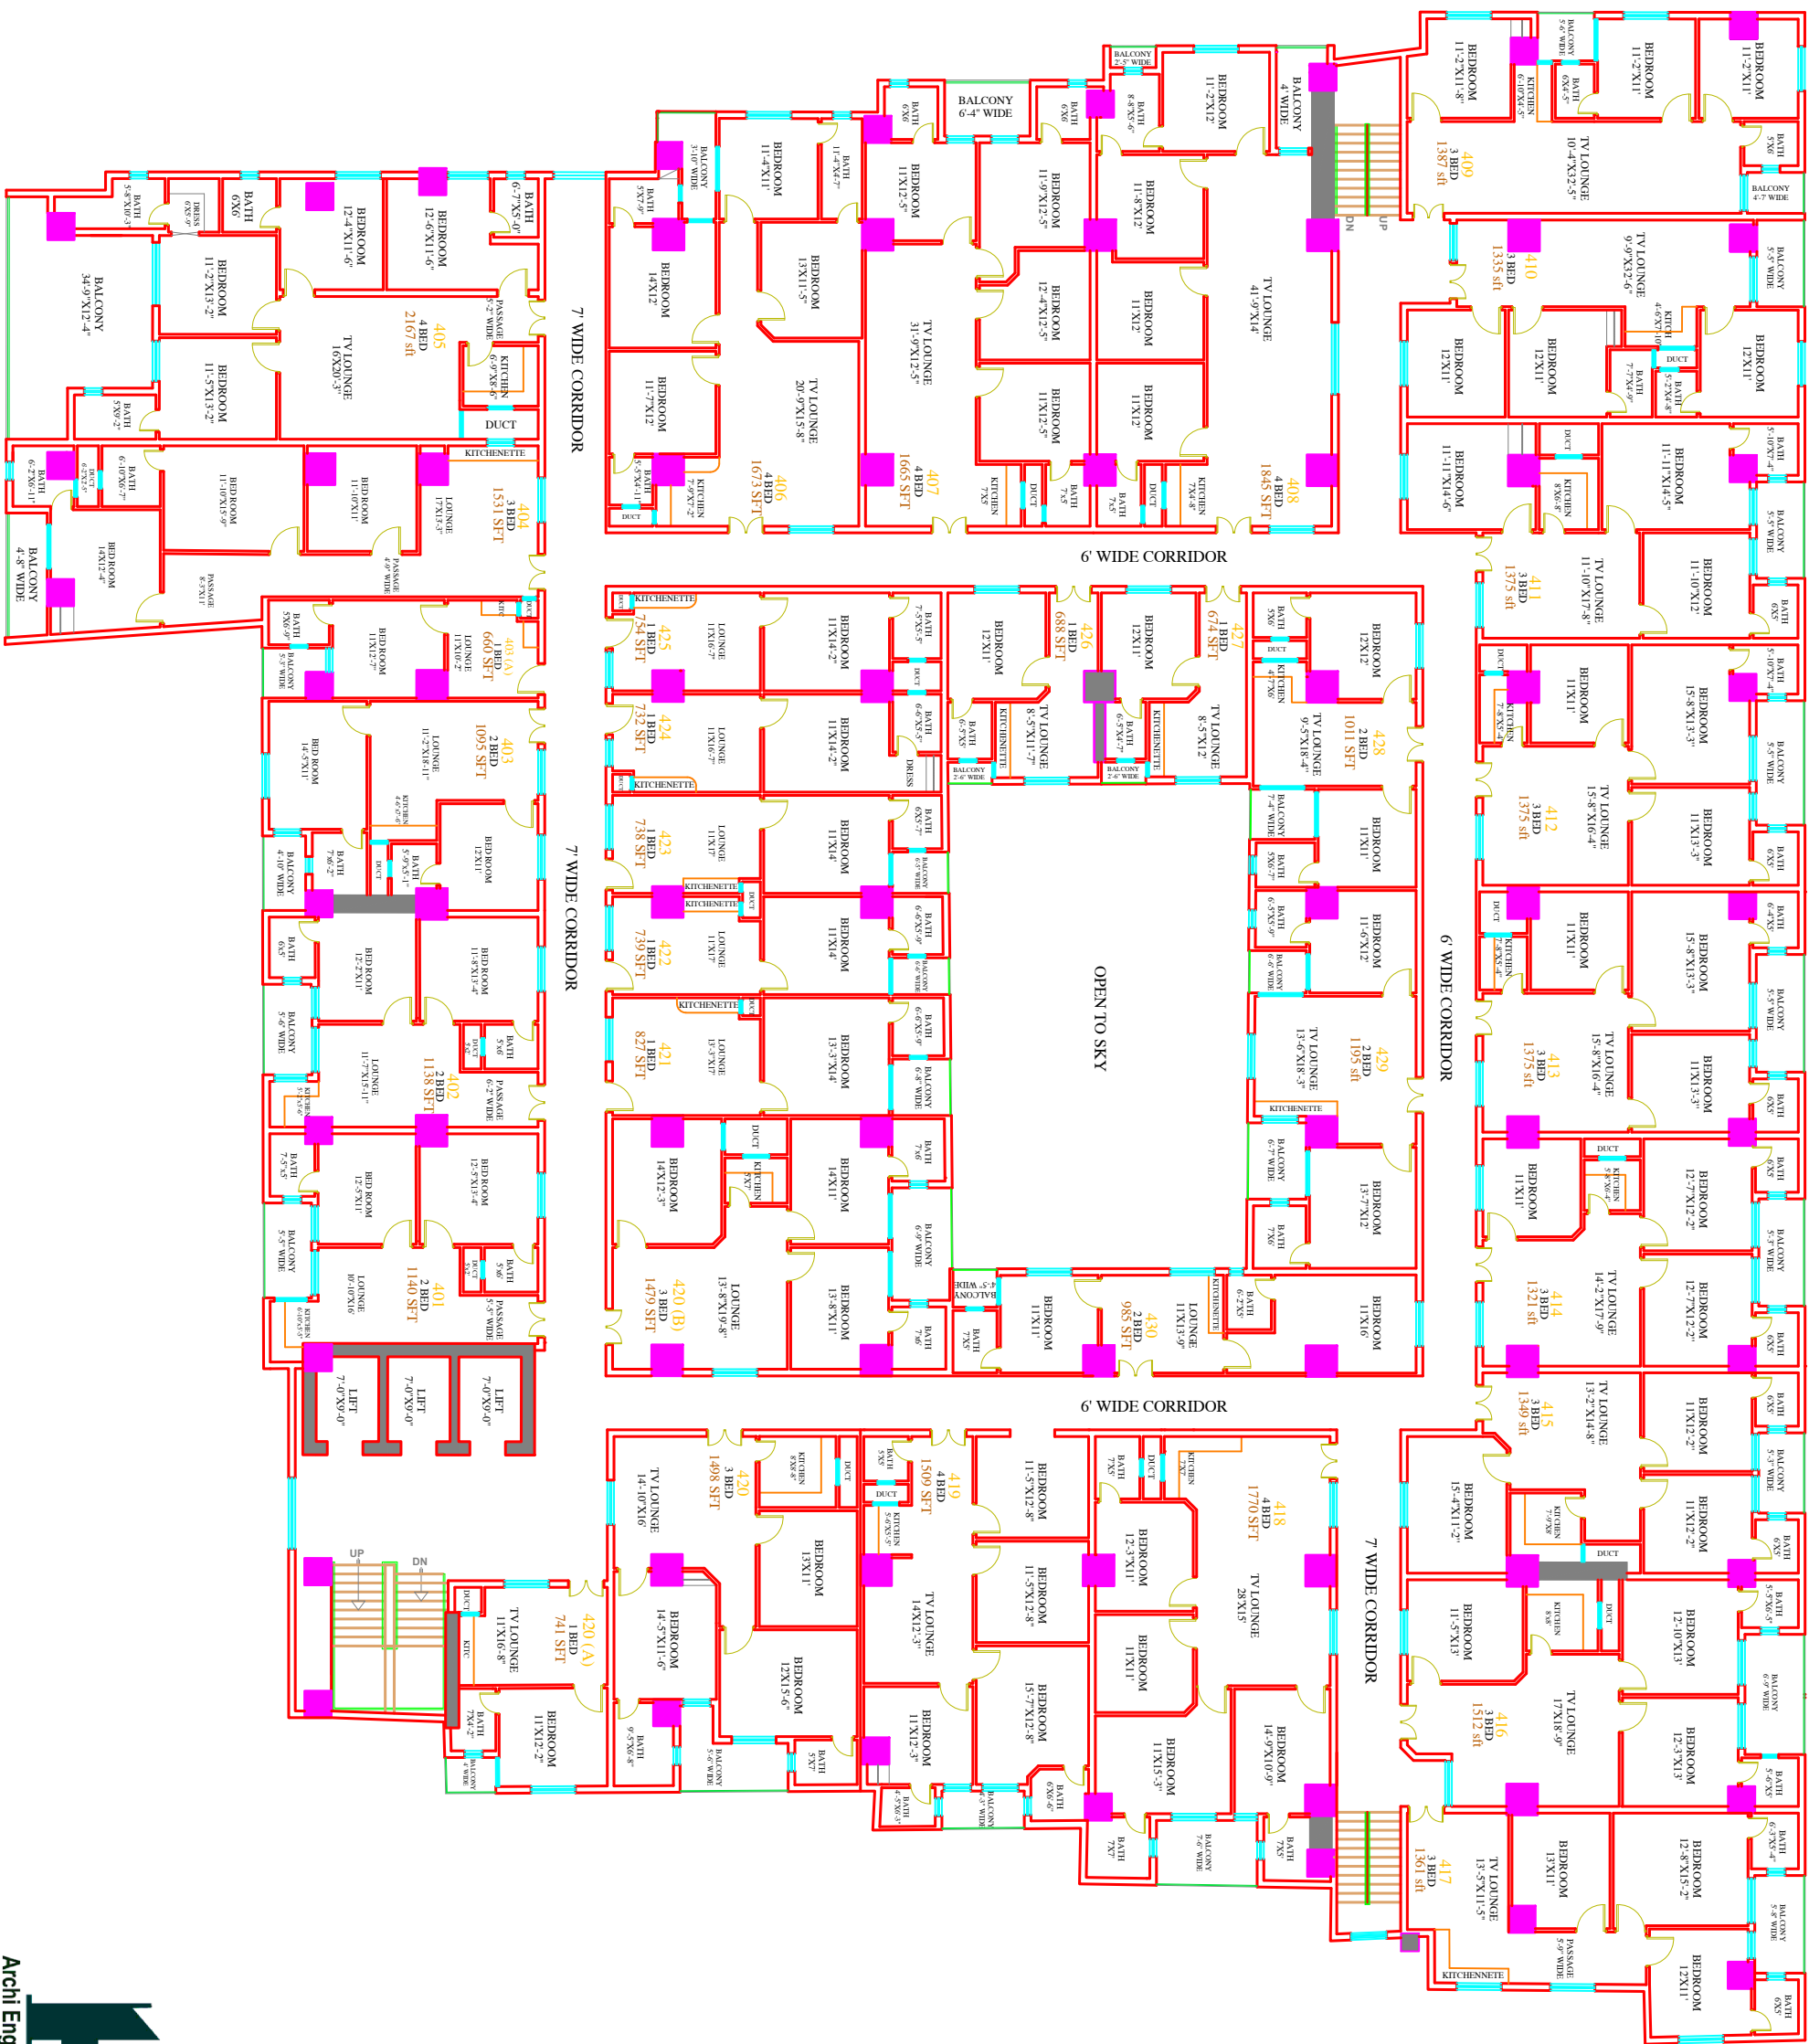


5 TH FLOOR PLAN

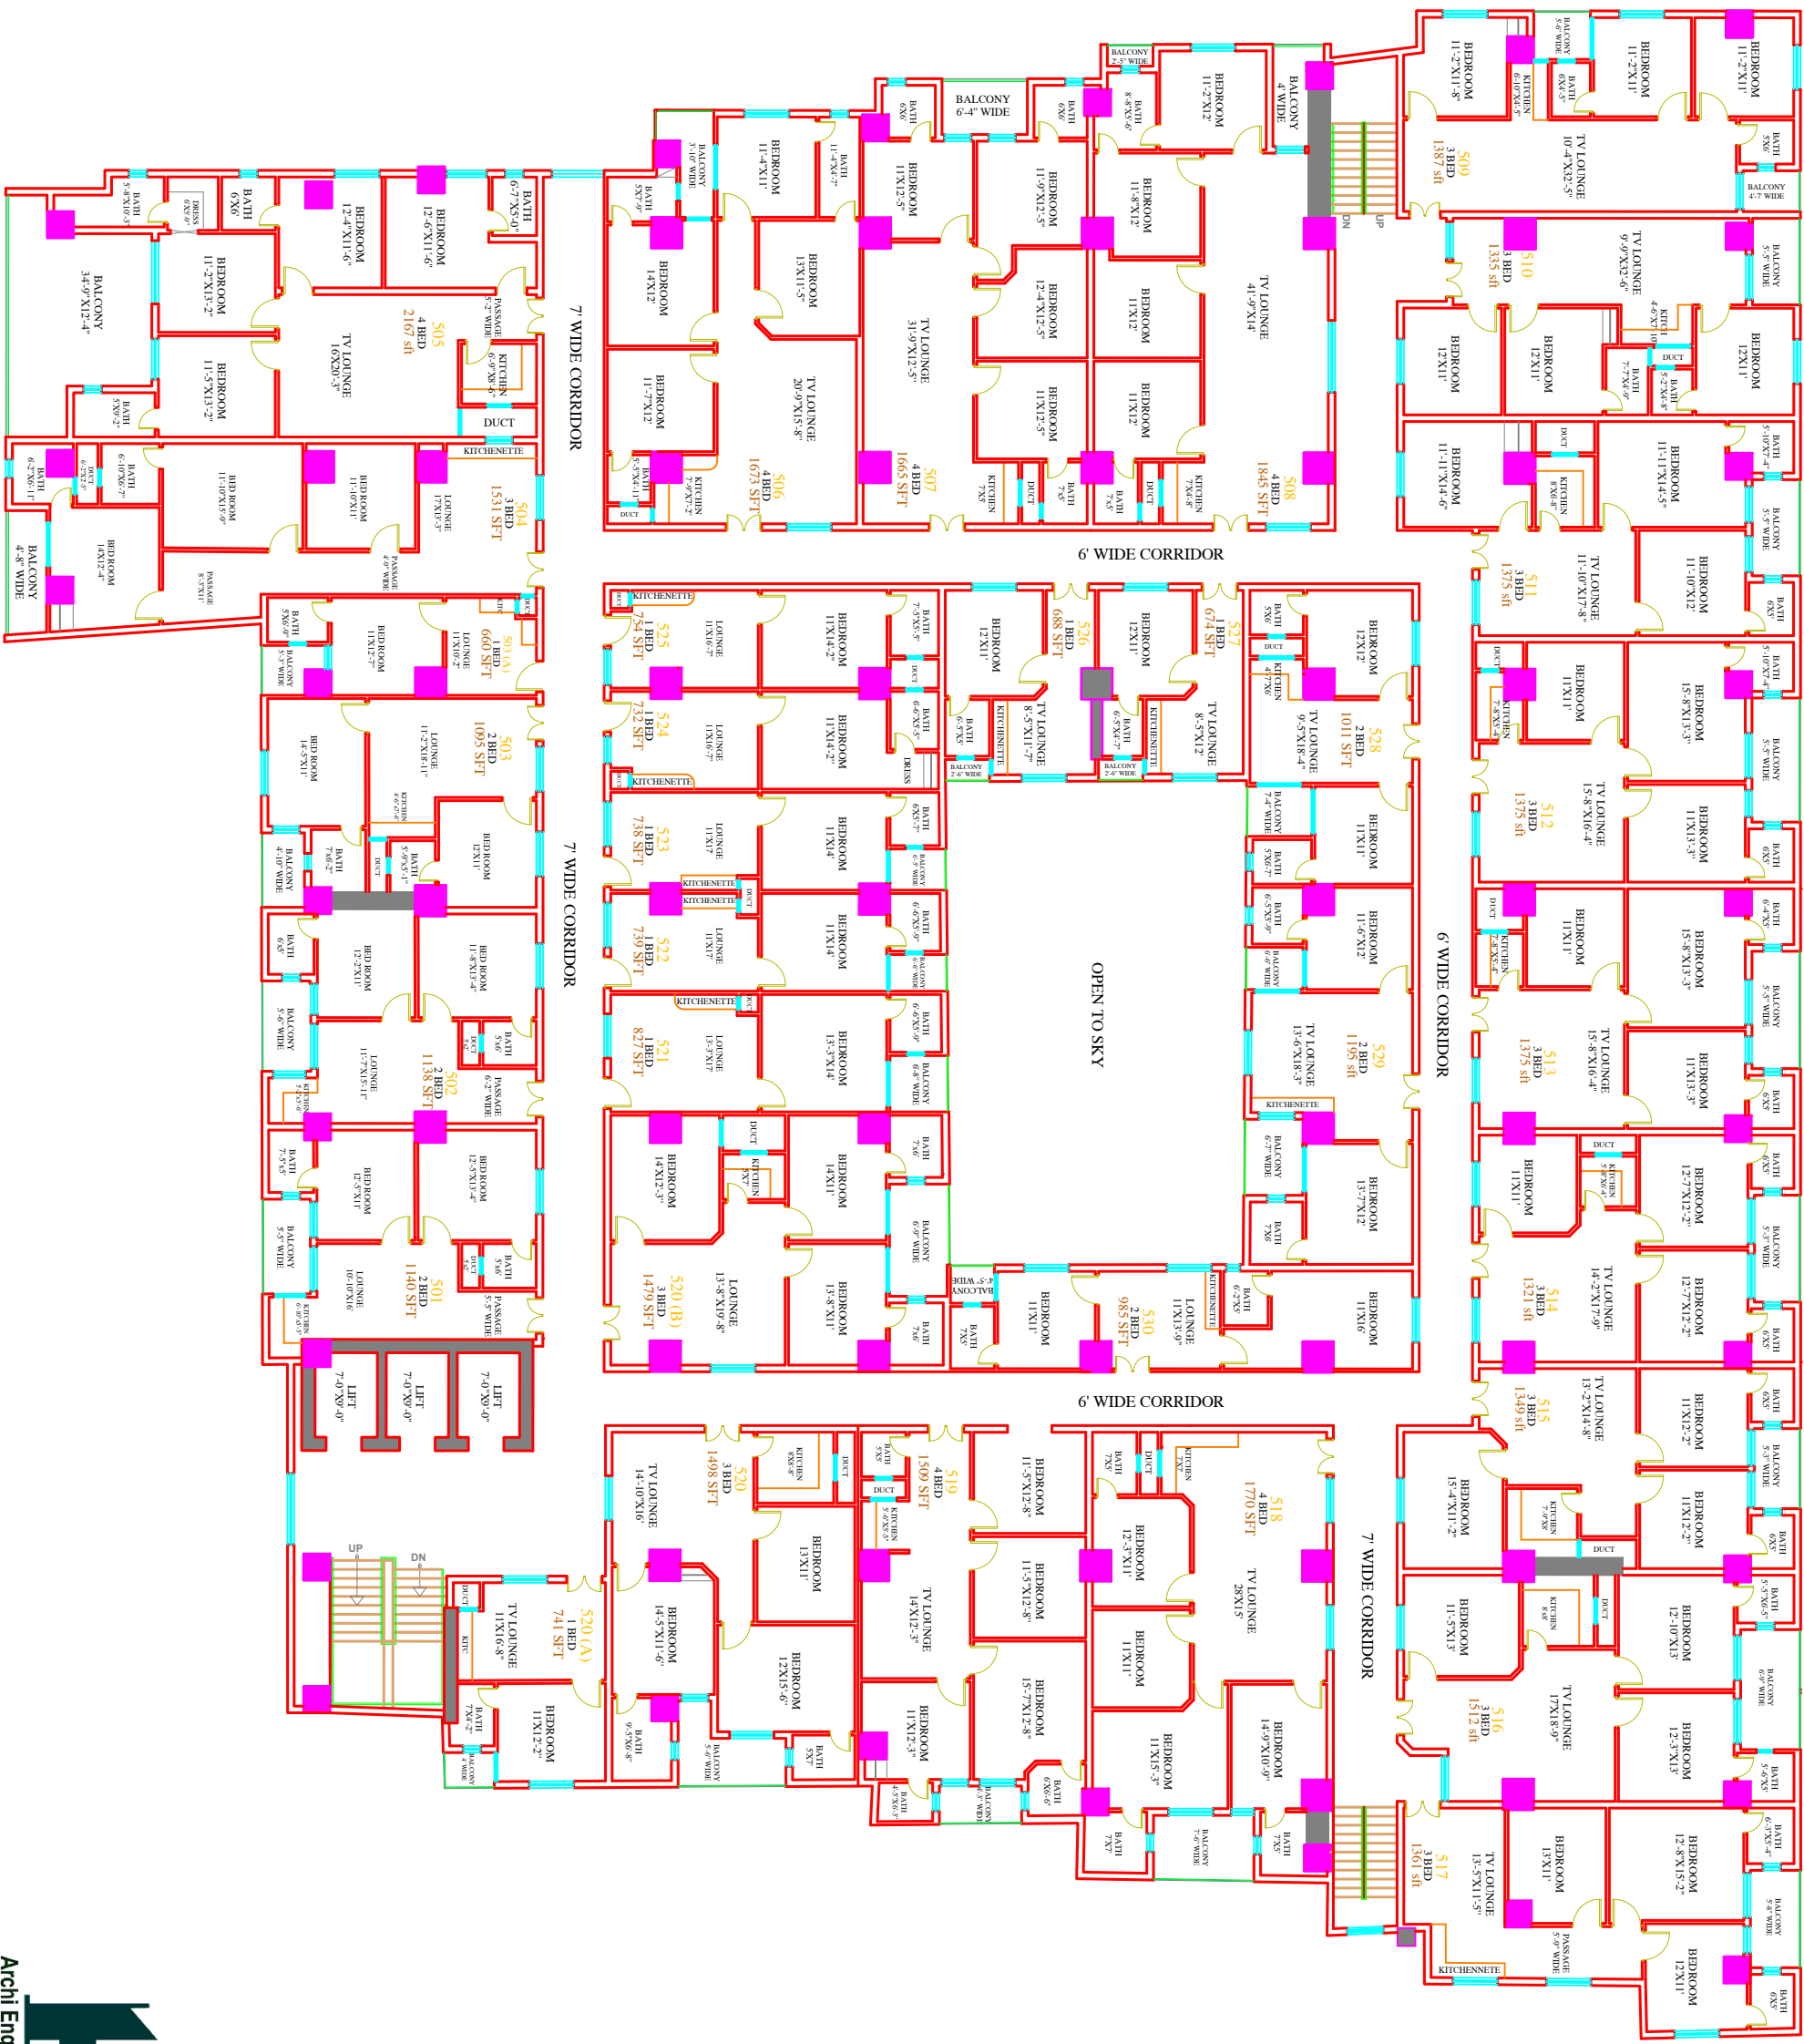

6 TH FLOOR PLAN

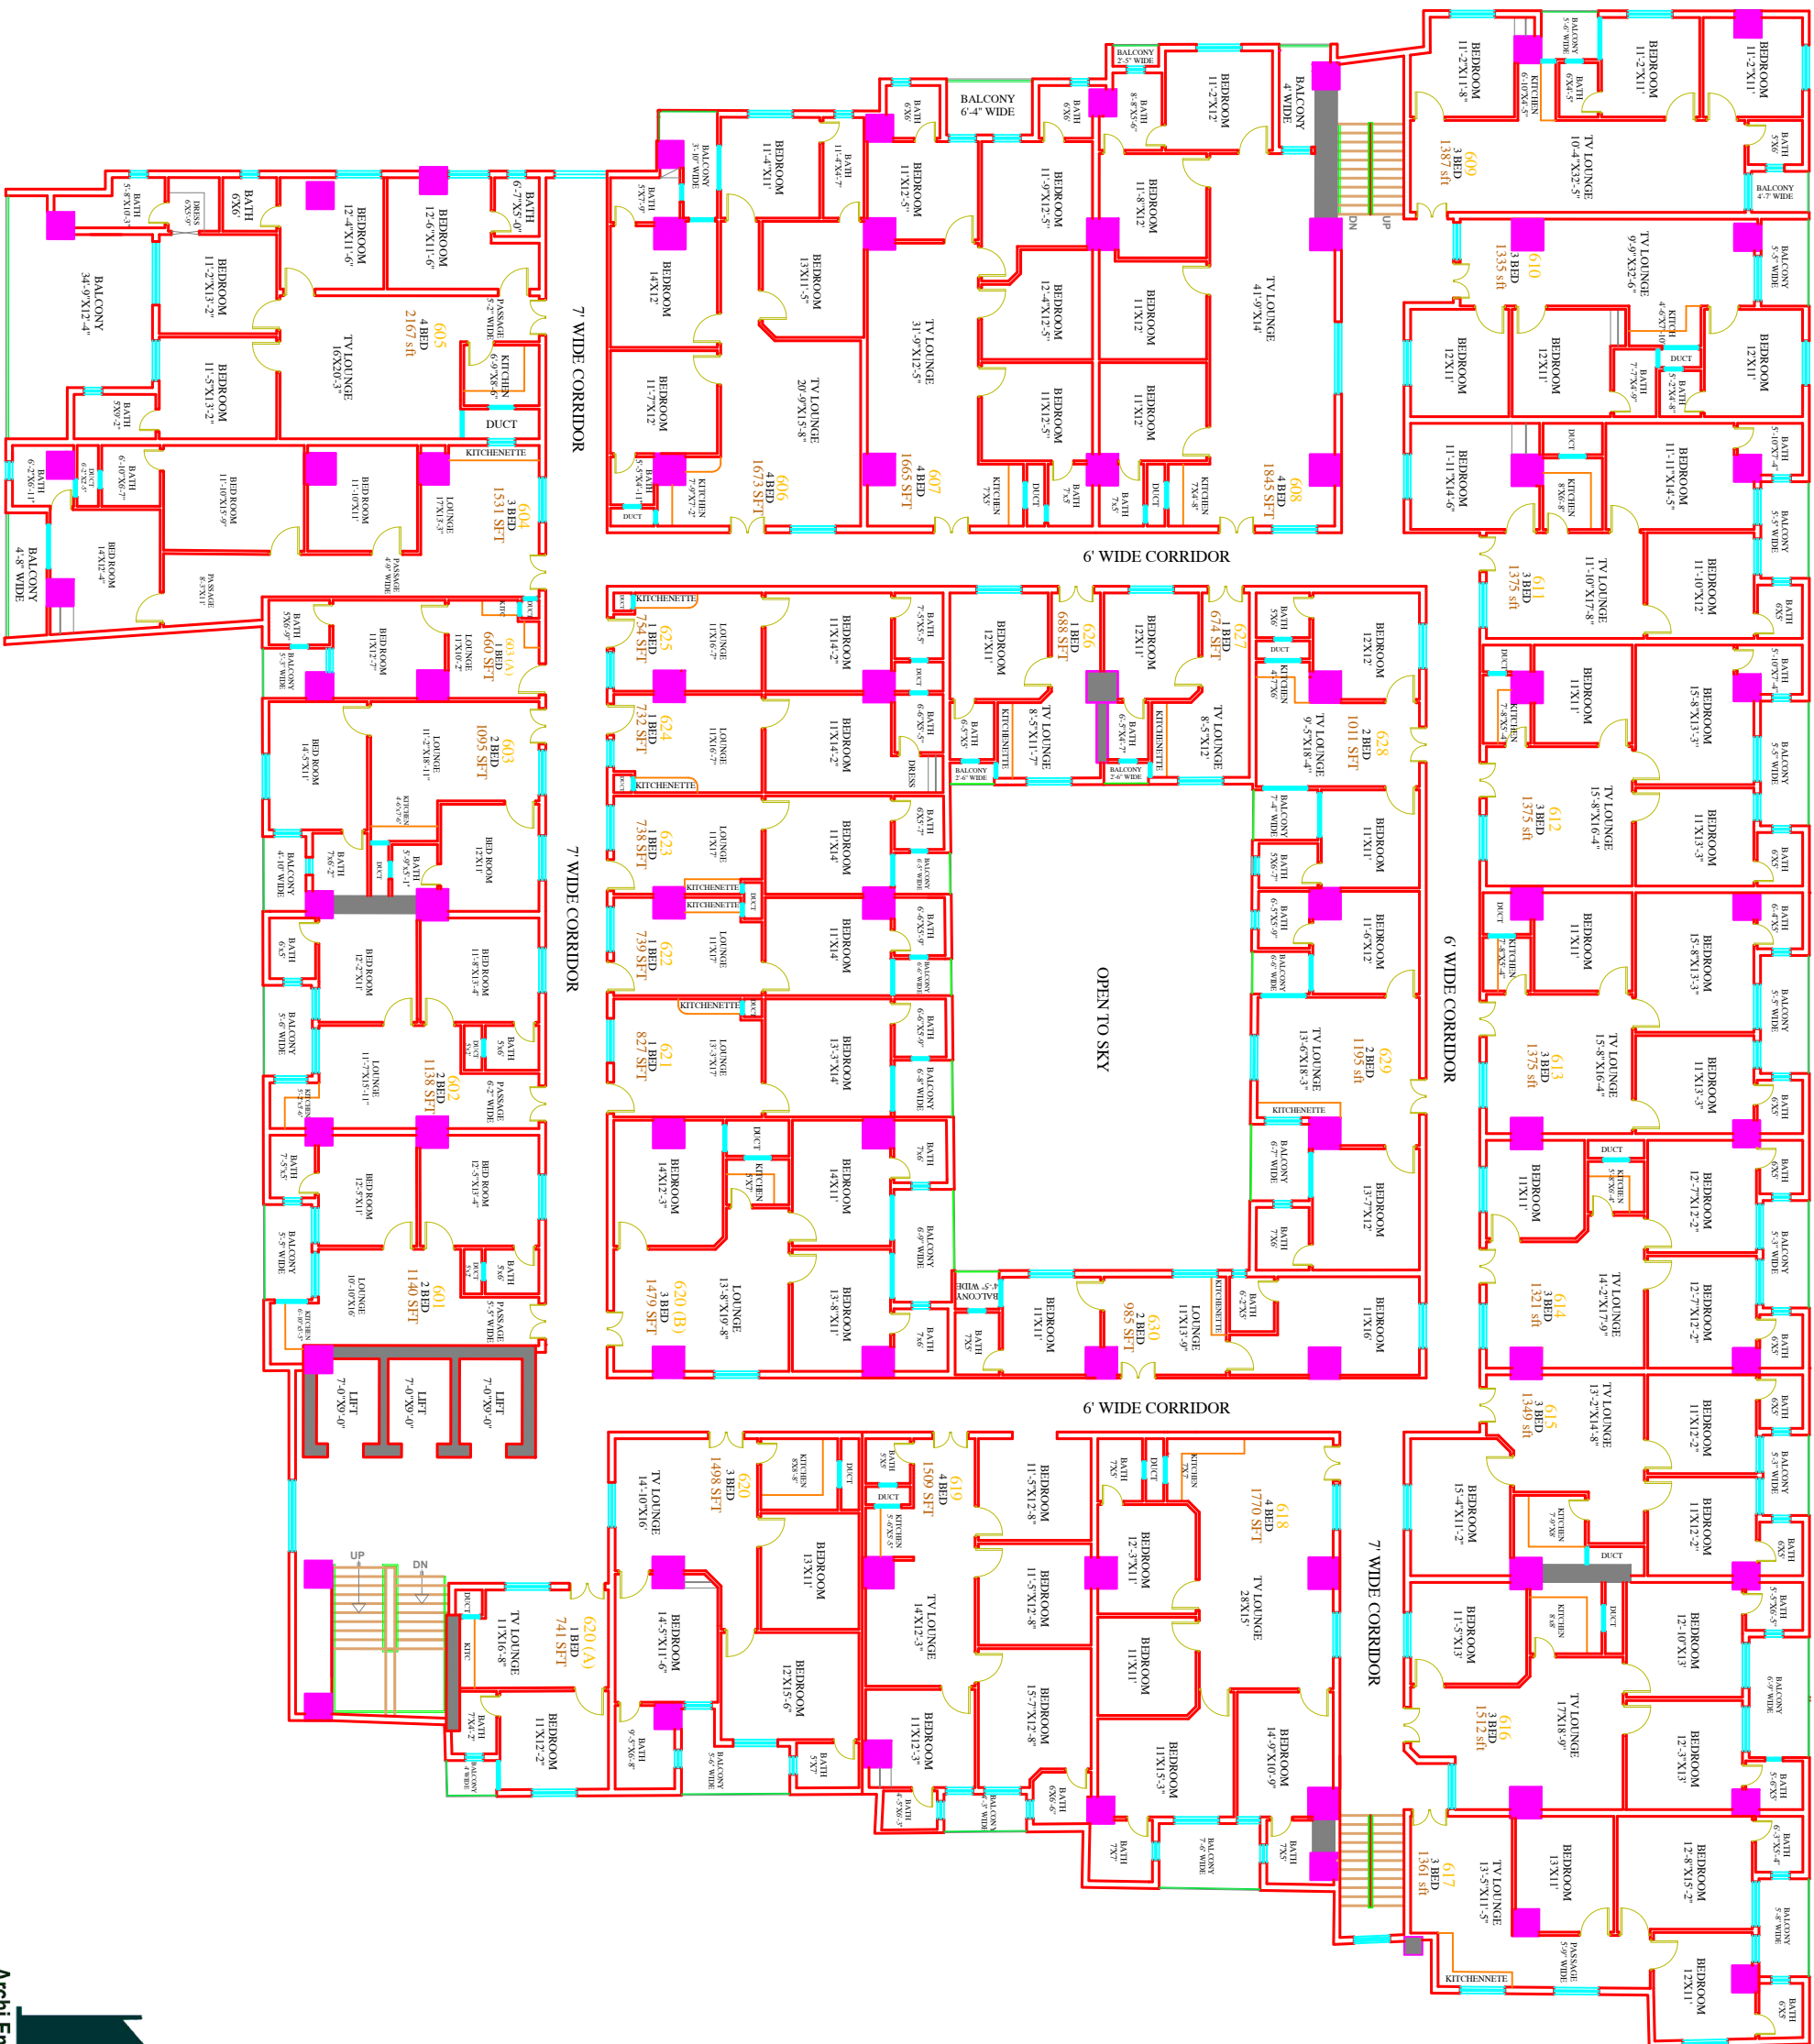


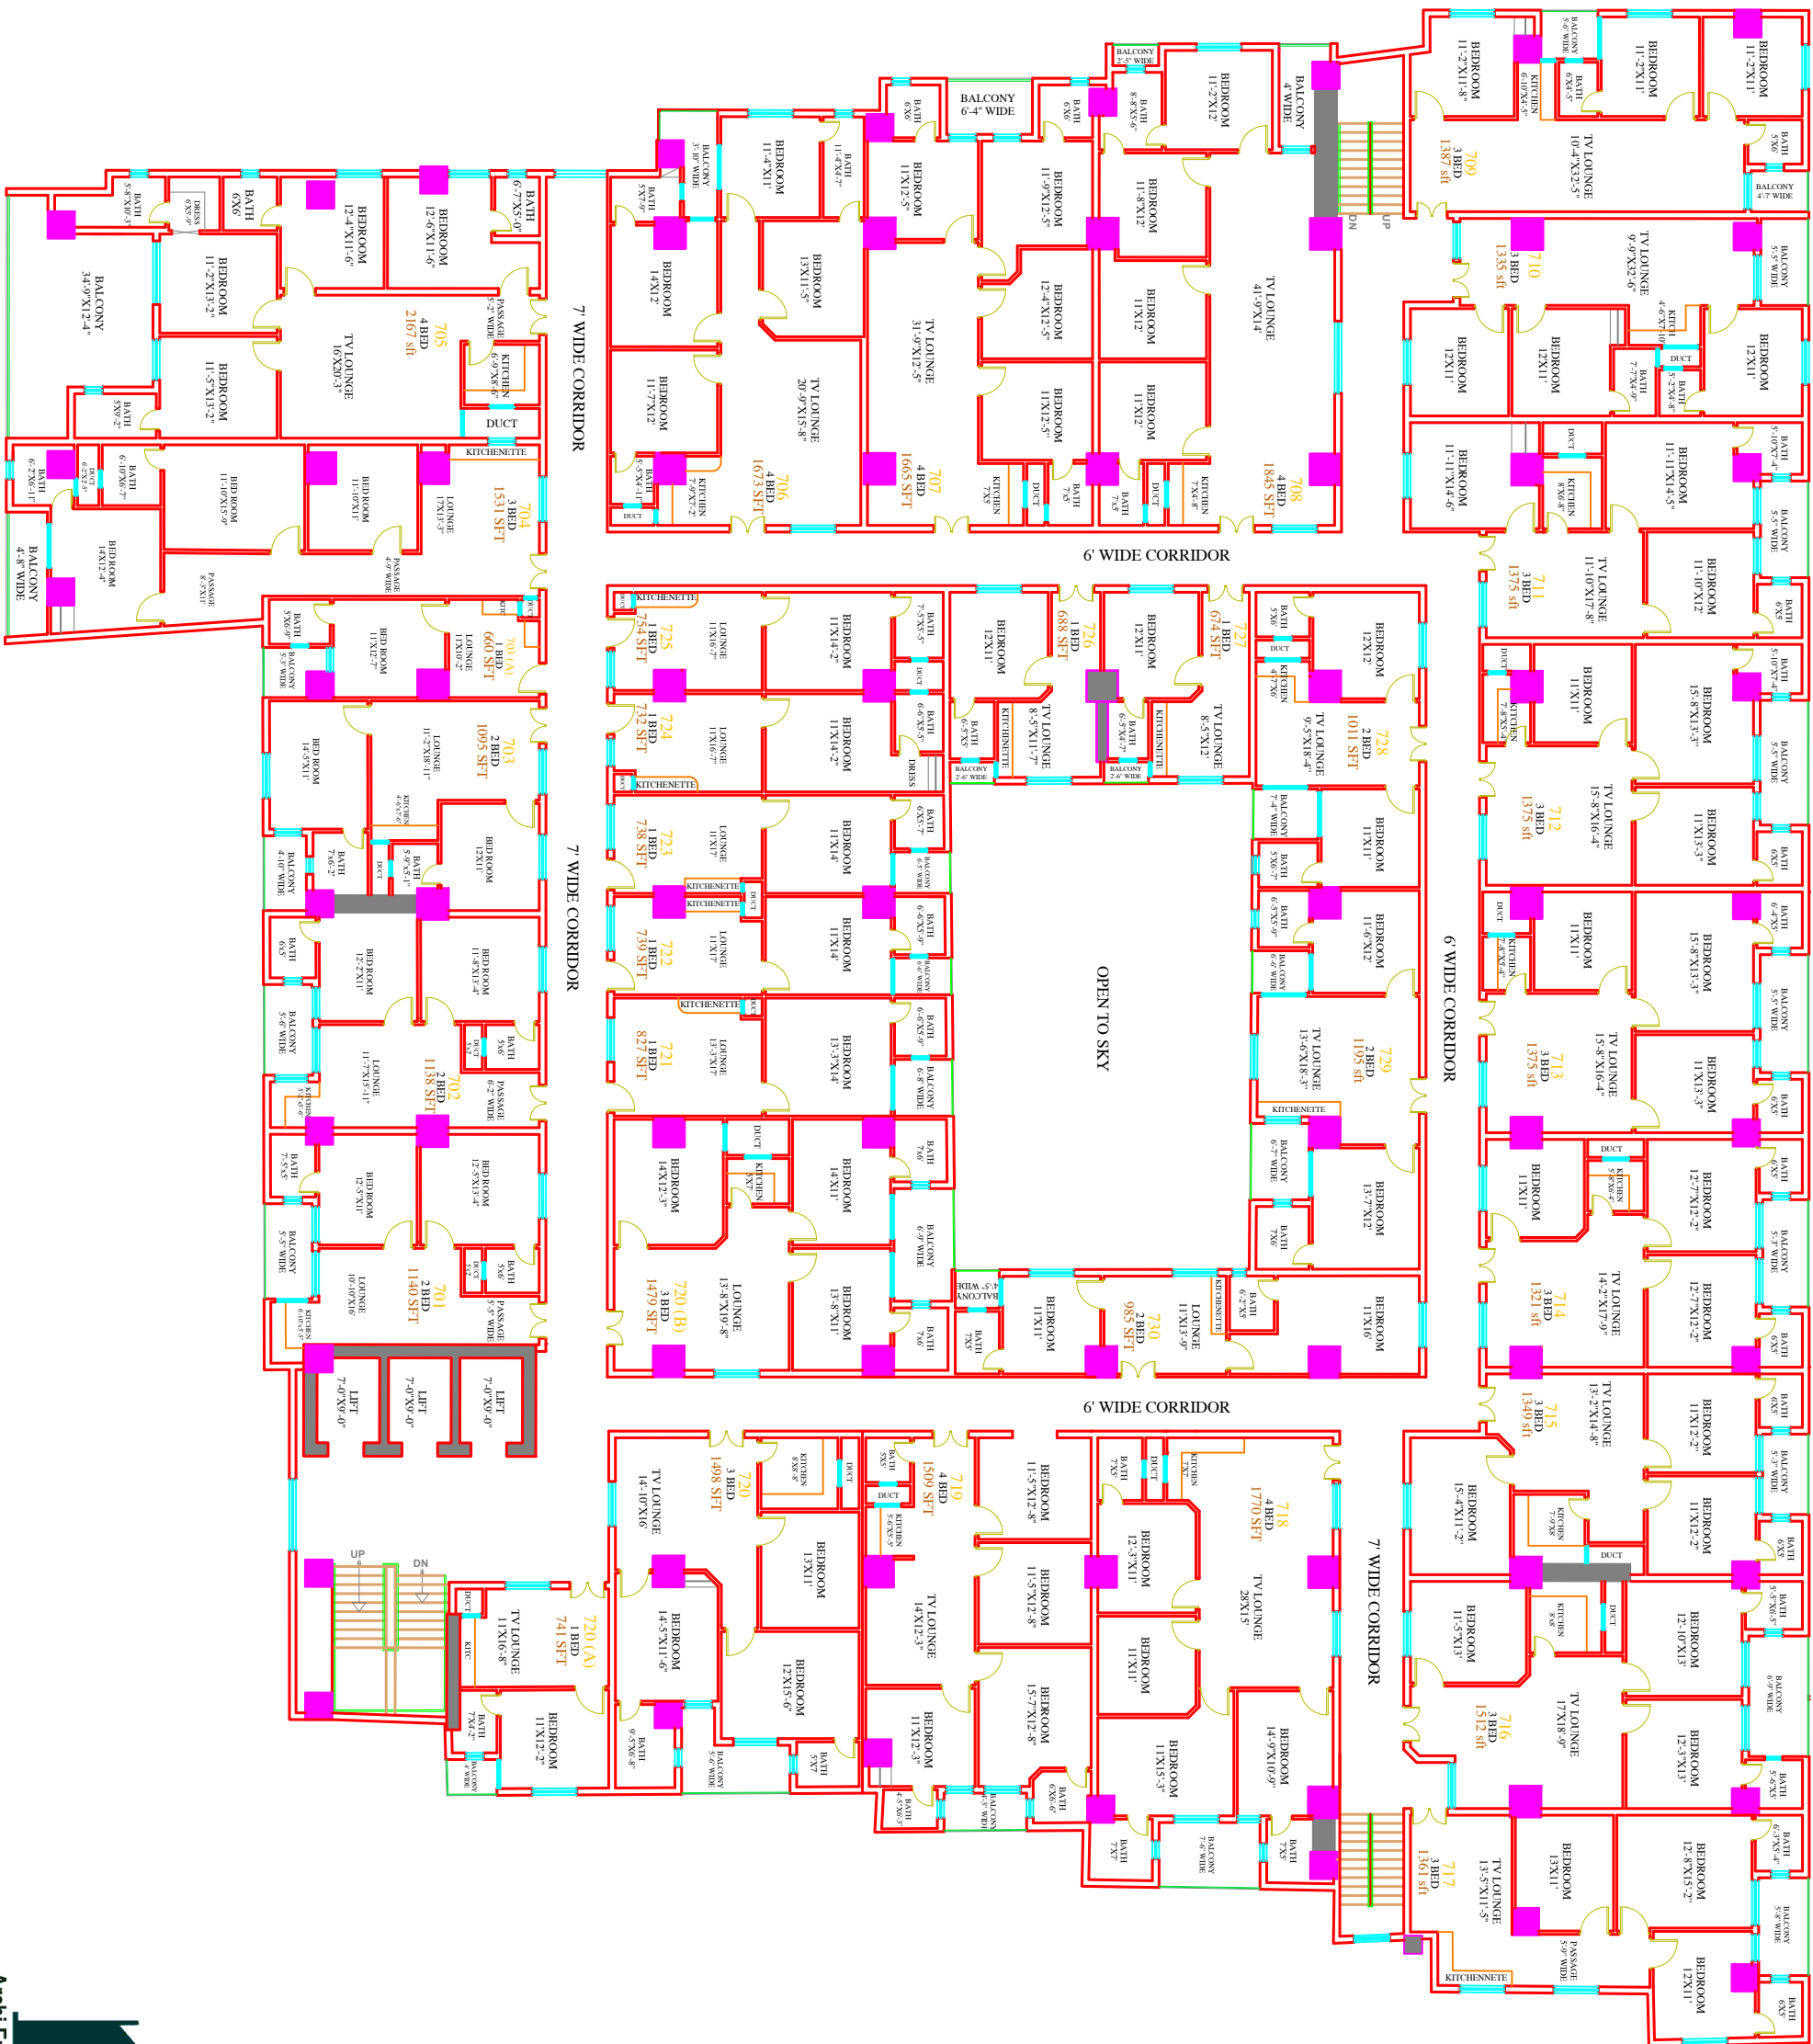

7 TH FLOOR PLAN



Archi Engineer Consultant (Private) Limited
OWN RESIDENCY, OIB BANG ROAD, UNIVERSITY TOWN, ESTABHARI PAKISTAN
0333-5061489

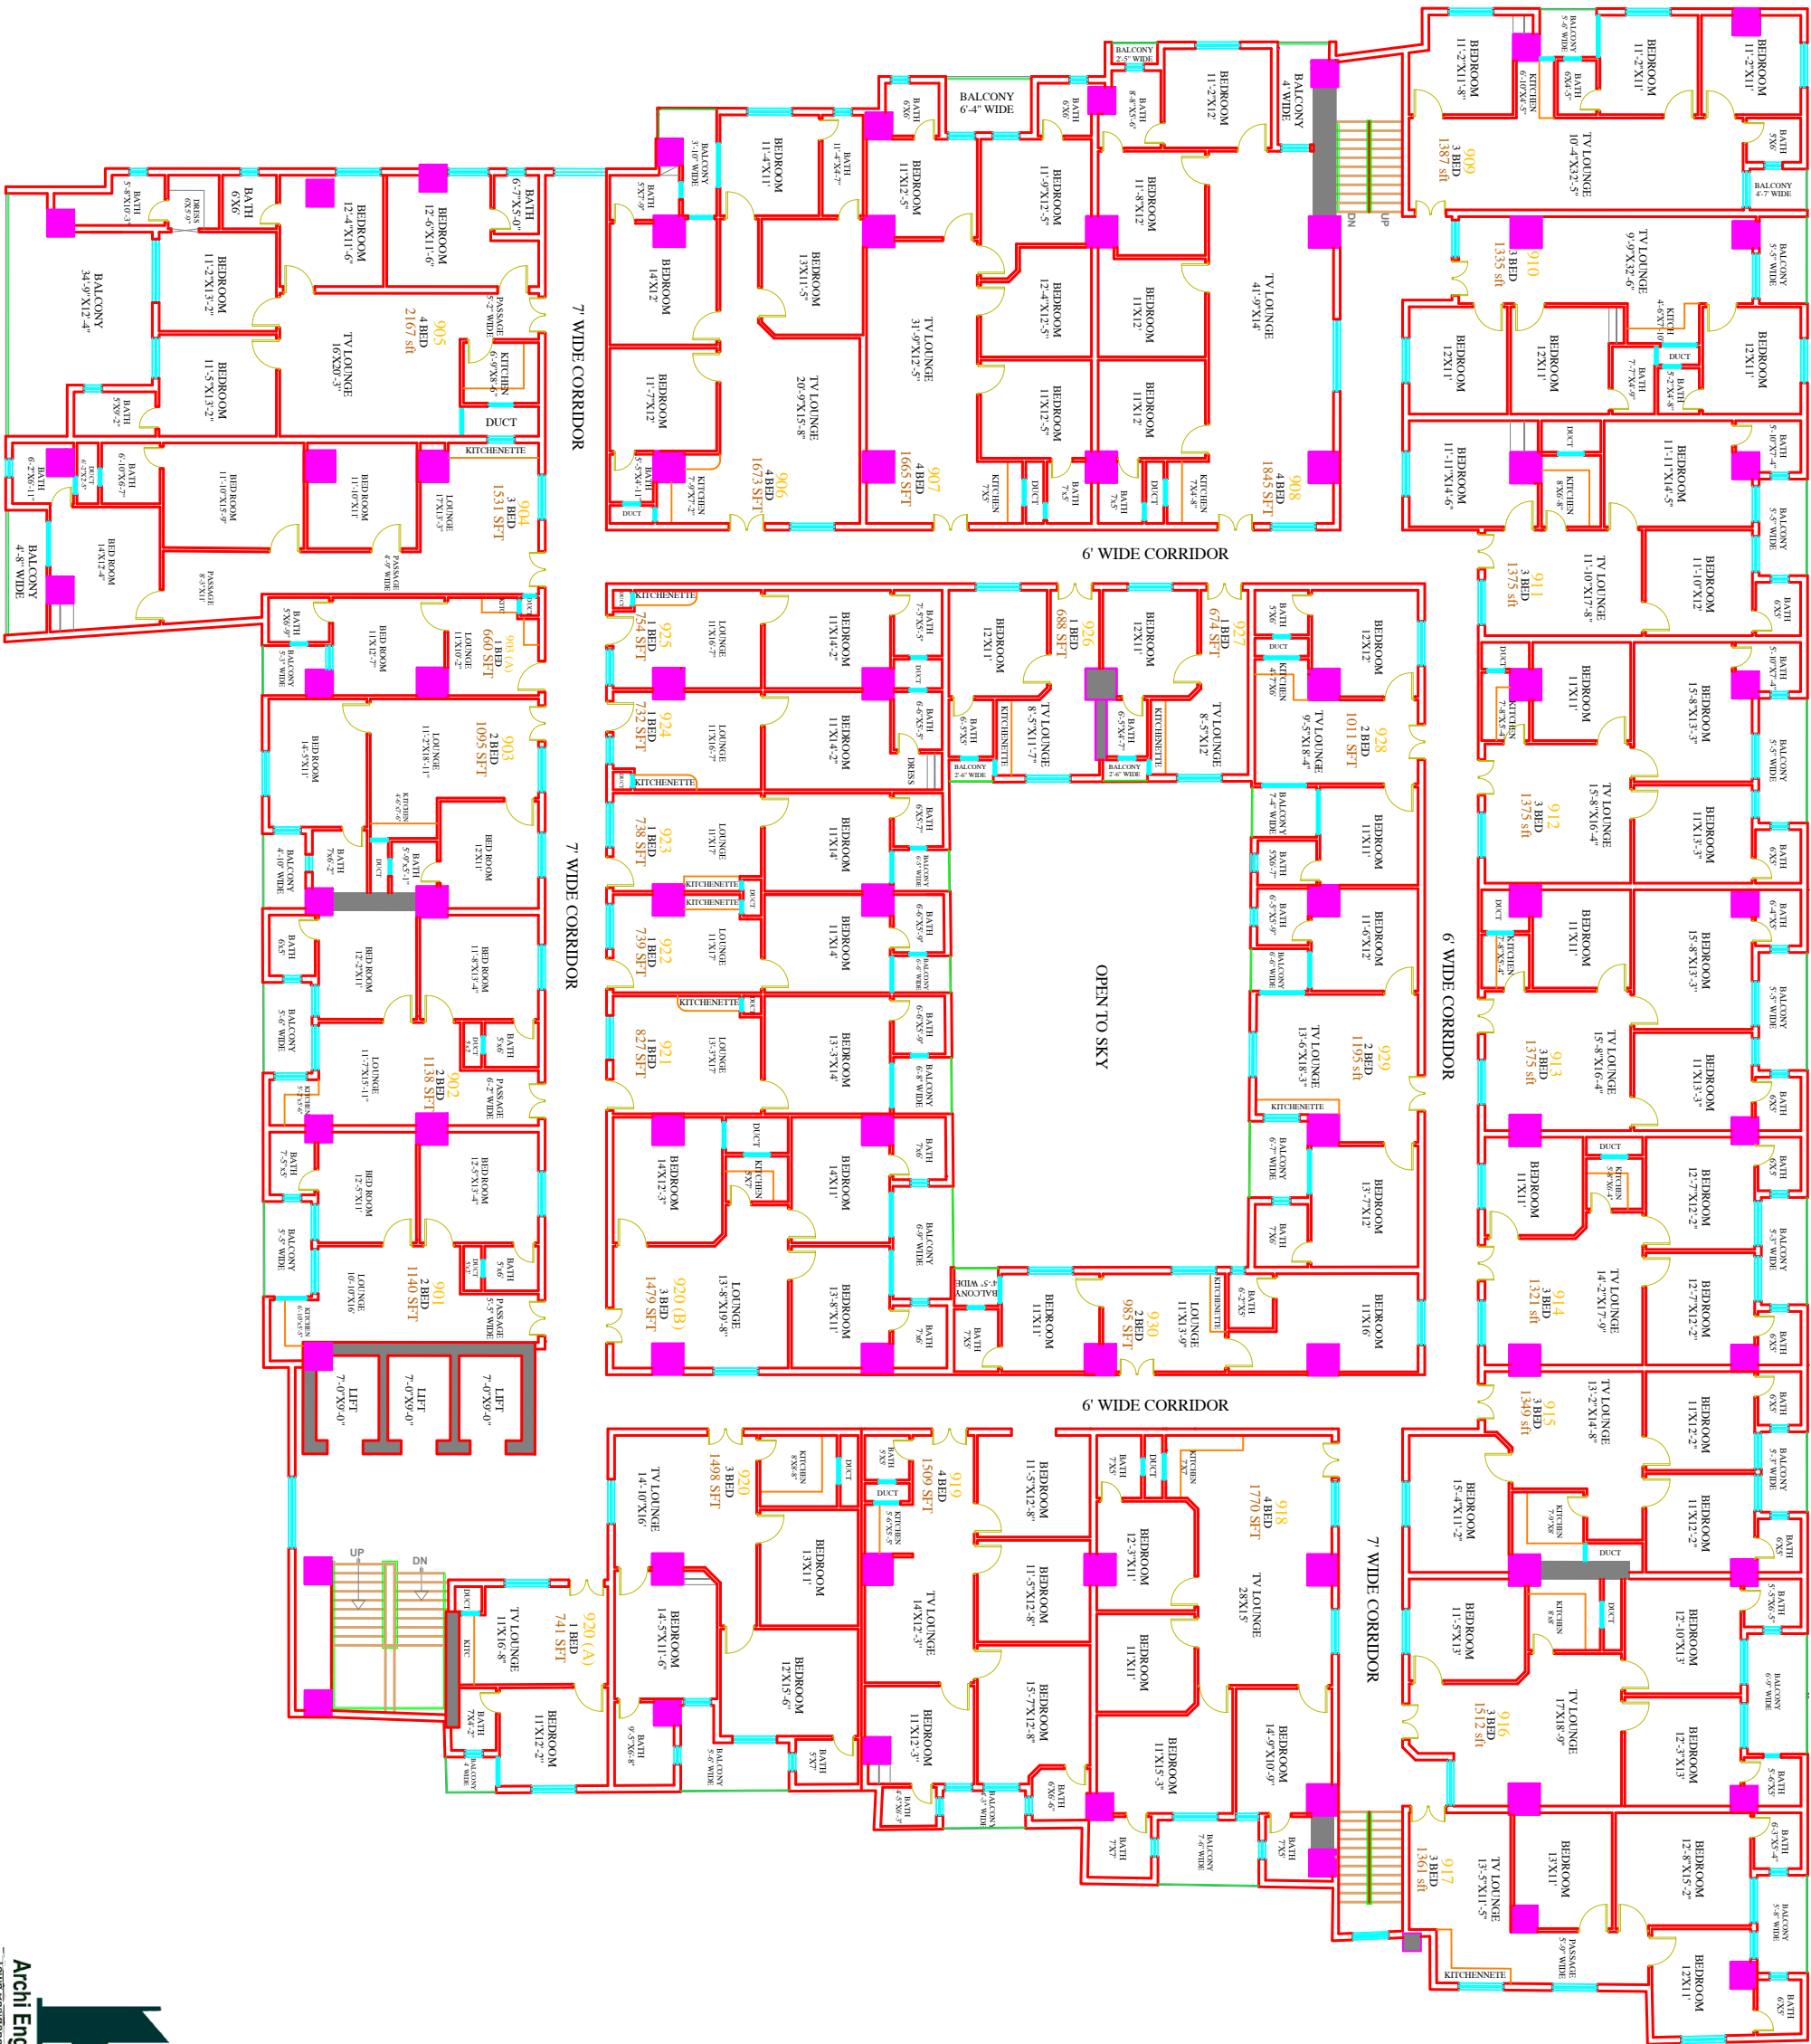

9 TH FLOOR PLAN




10 TH FLOOR PLAN



11 TH FLOOR PLAN

12 TH FLOOR PLAN



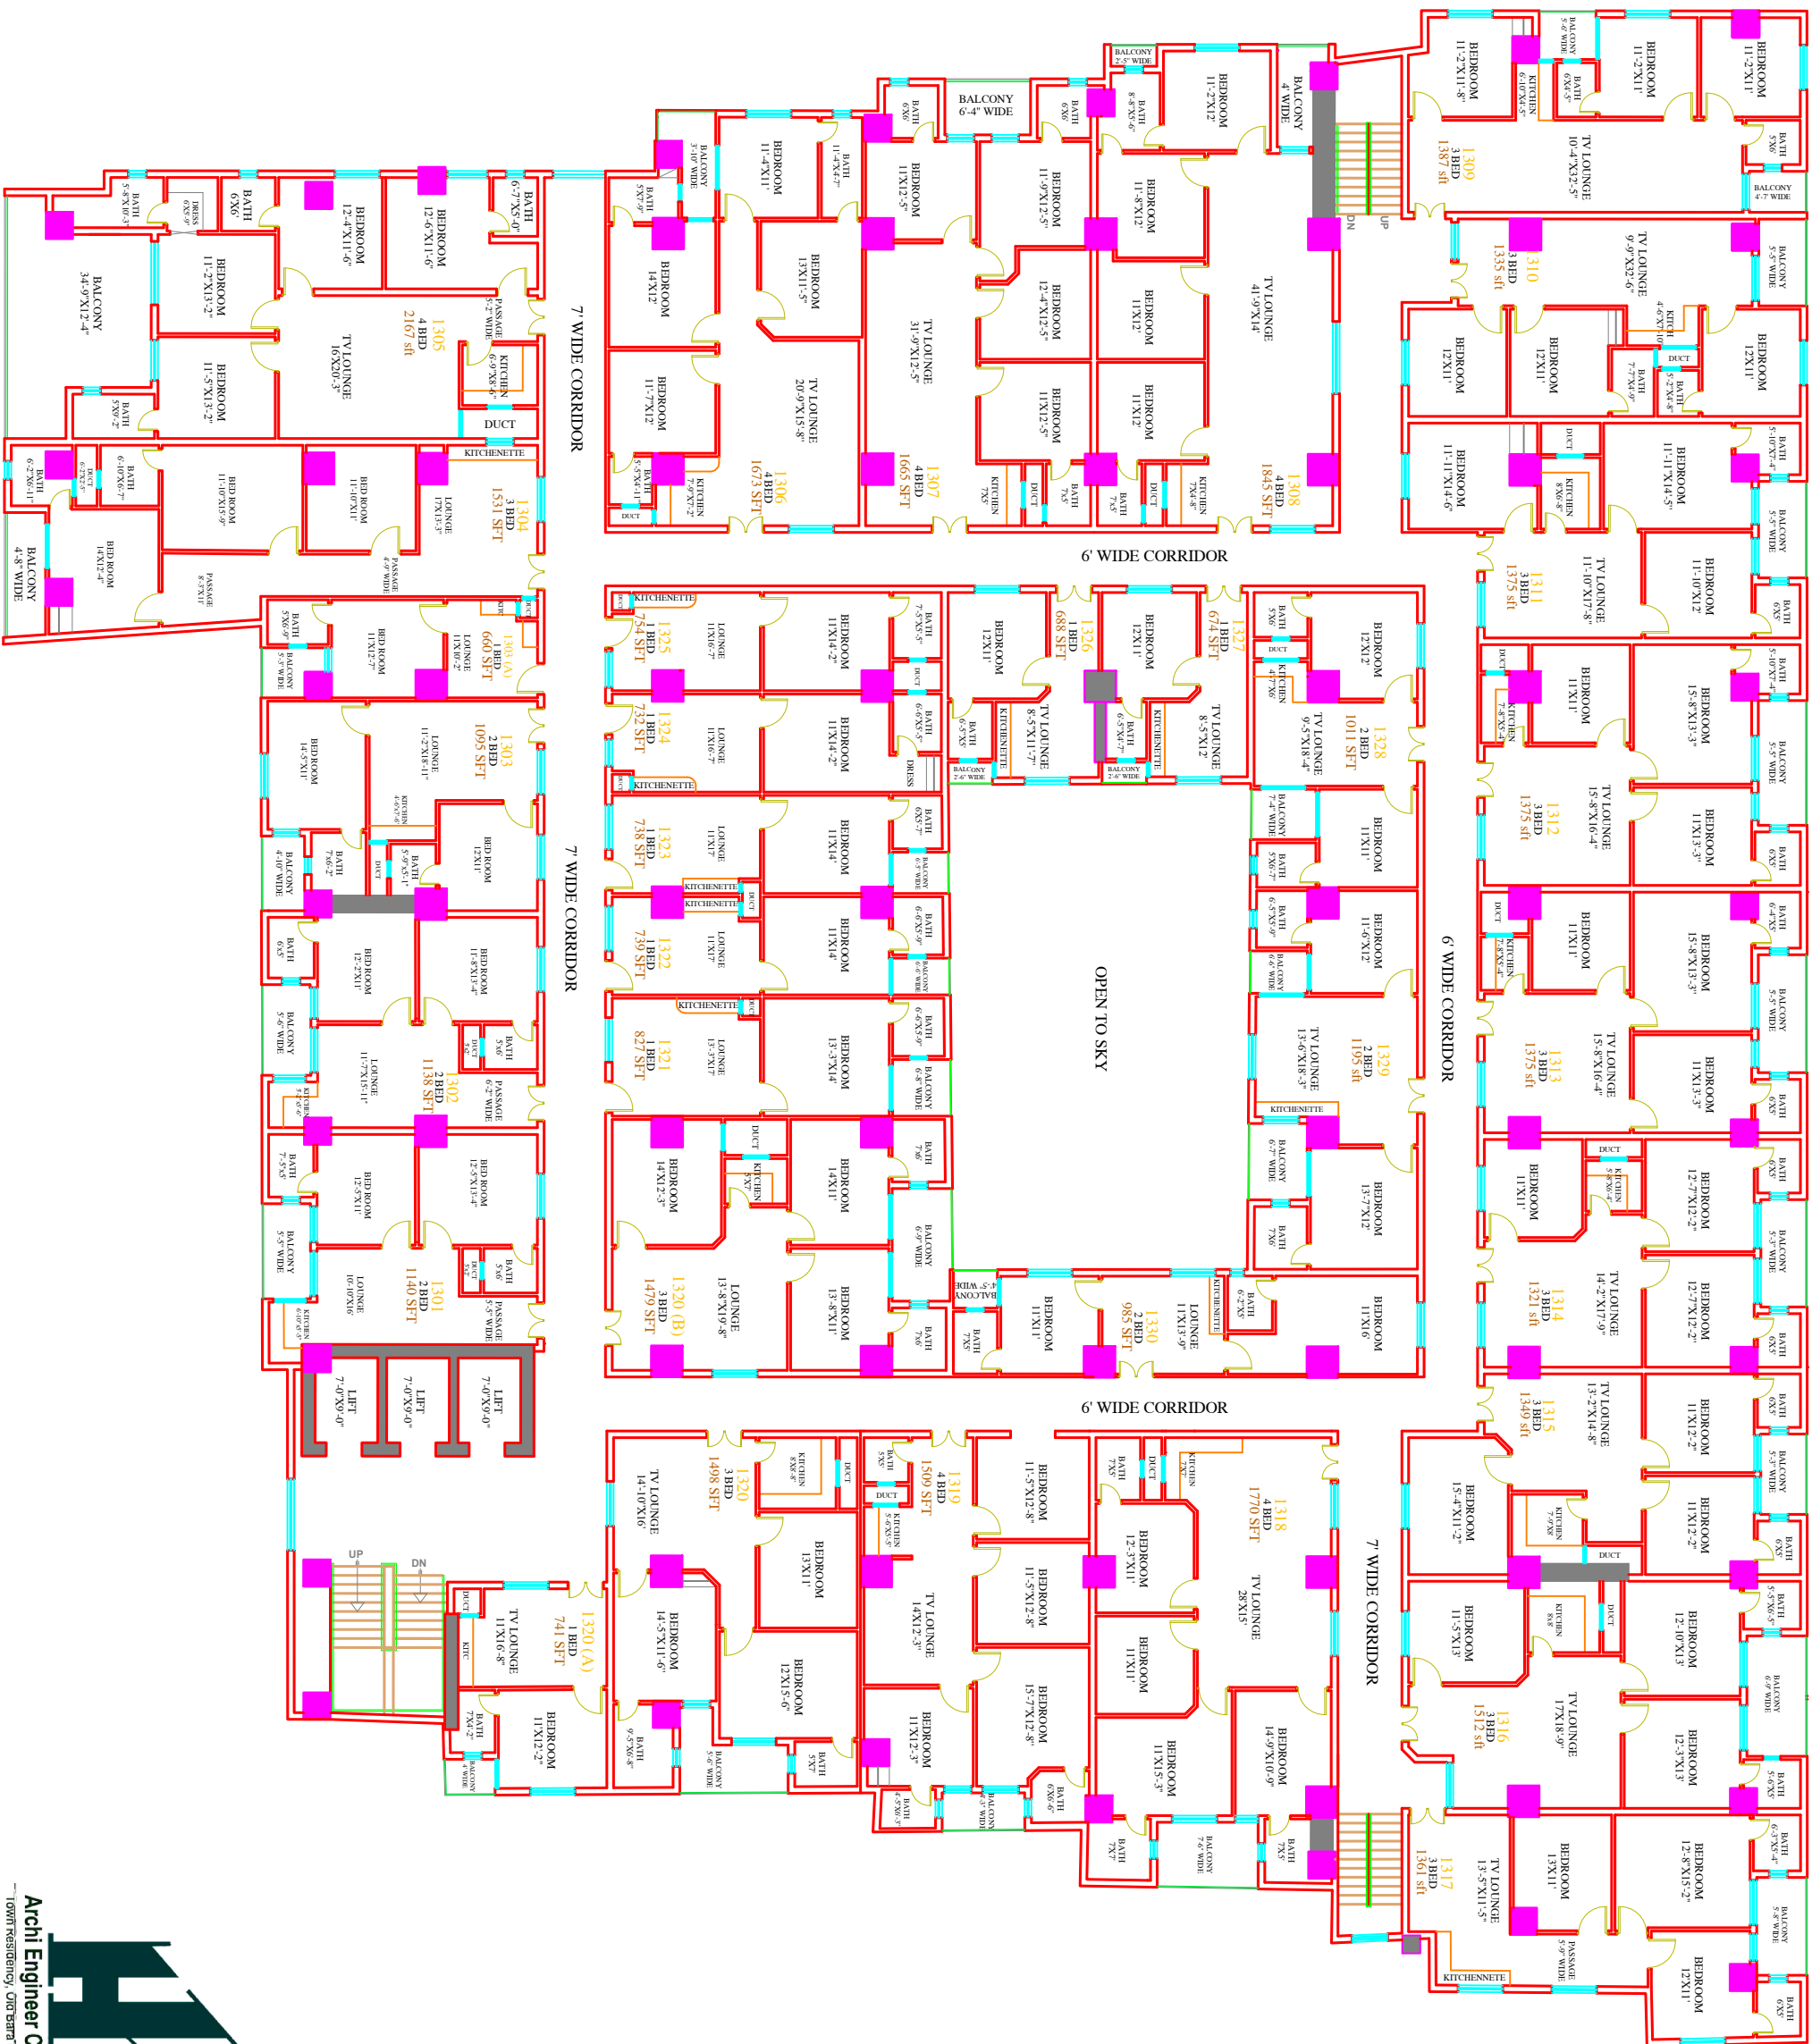

13 TH FLOOR PLAN